


Stark County Auditor's Tax Map

Scale: 1 inch = 100 feet


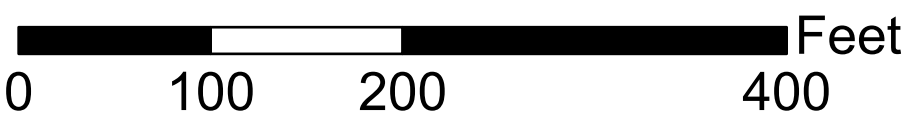


Tax District:
00100

Canton Twp.

Section: 18 Quarter: SW

PER_013NW	PER_013NE	CAN_018NW	CC_080	CC_092
PER_013SW	PER_013SE	CAN_018SW	CC_101	CC_102
PER_024NW	PER_024NE	CAN_019NW	CAN_019NE	CC_112

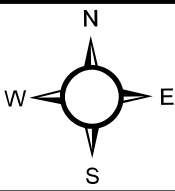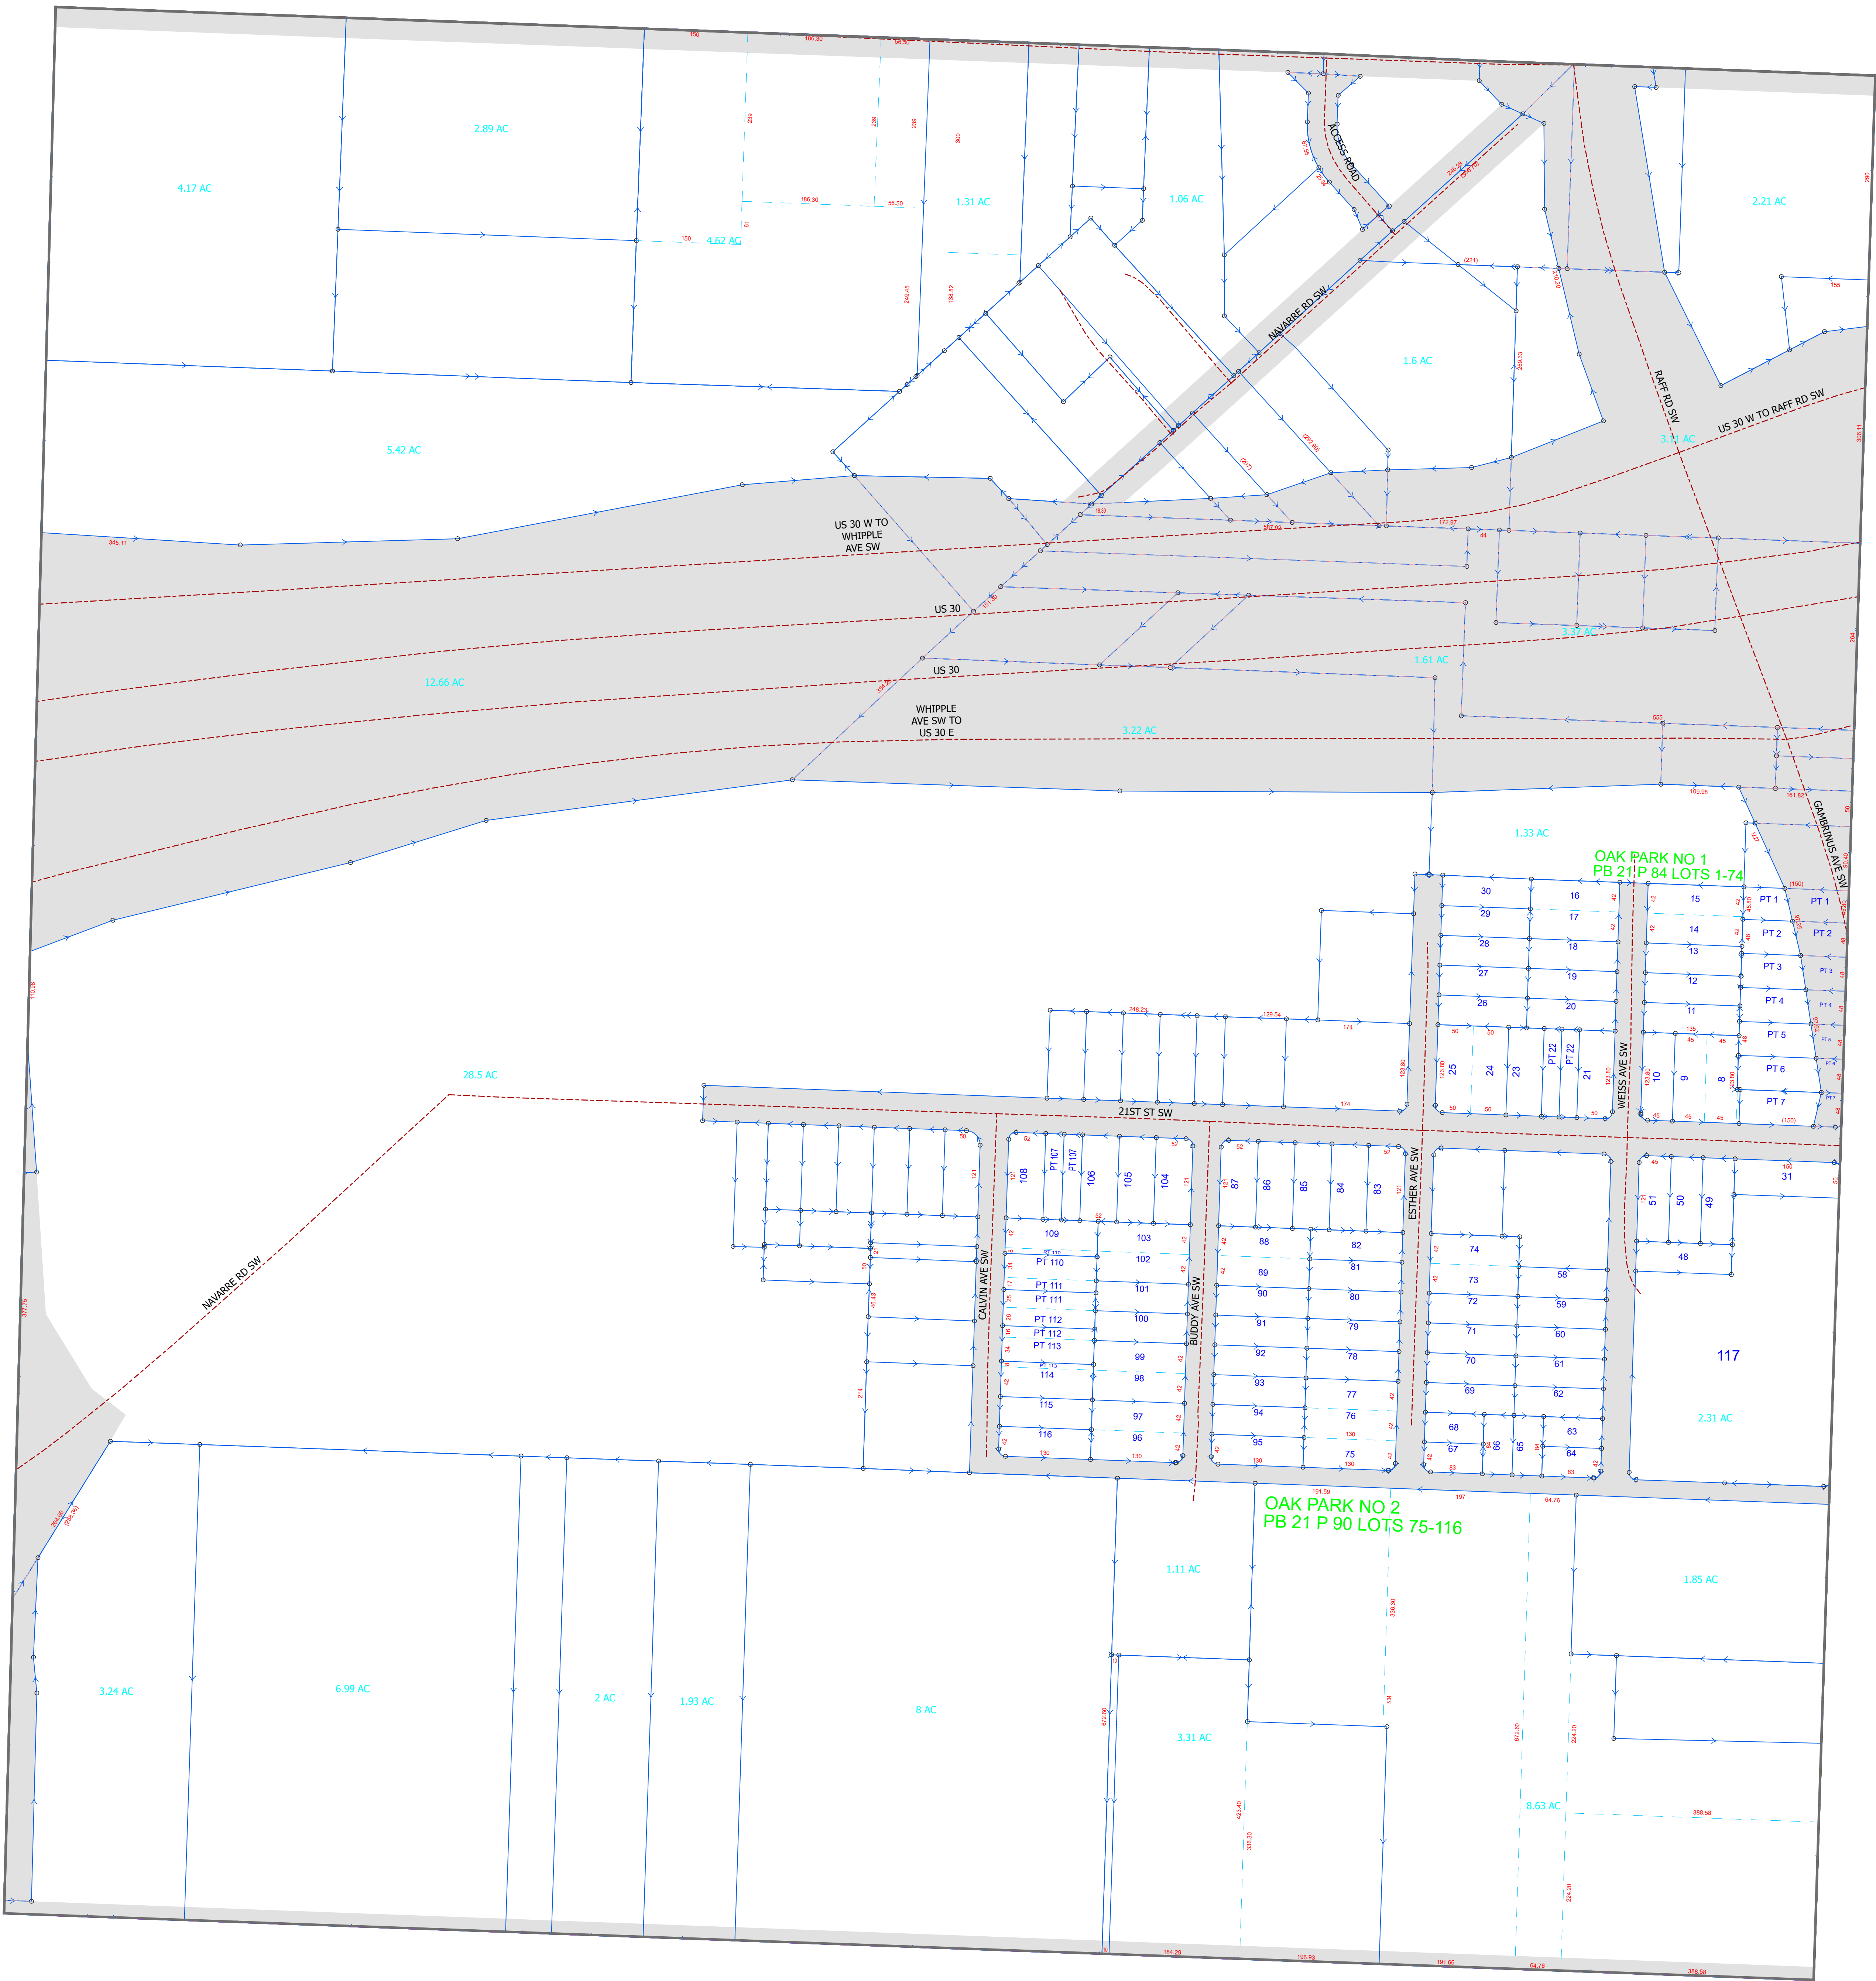

Legal Disclaimer: Public information data is furnished by the Stark County Auditor's Office, and must be accepted and used by the recipient with the understanding that the Stark County Auditor's Office makes no warranties, expressed or implied, concerning the accuracy, completeness, reliability, or suitability of this data. Furthermore, the Stark County Auditor's Office assumes no liability whatsoever associated with the use or misuse of such data.
Source: Stark County Auditor's GIS Department 330-451-7193 <http://www.starkcountyohio.gov/auditor> Projection: State Plane Ohio North NAD 1983ft. Created: 9/8/2025

Map Abbreviation:
CAN_018SW