


Stark County Auditor's Tax Map

Scale: 1 inch = 100 feet


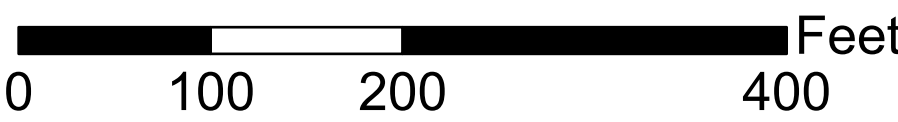


Tax District:
00130

Jackson Twp.

Section: 18 Quarter: SW

LAW_013NW	LAW_013NE	JAC_018NW	JAC_018NE	JAC_017NW
LAW_013SW	LAW_013SE	JAC_018SW	JAC_018SE	JAC_017SW
LAW_023NW	LAW_024NE	JAC_019NW	JAC_019NE	JAC_020NW

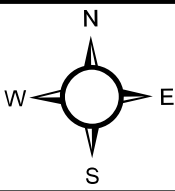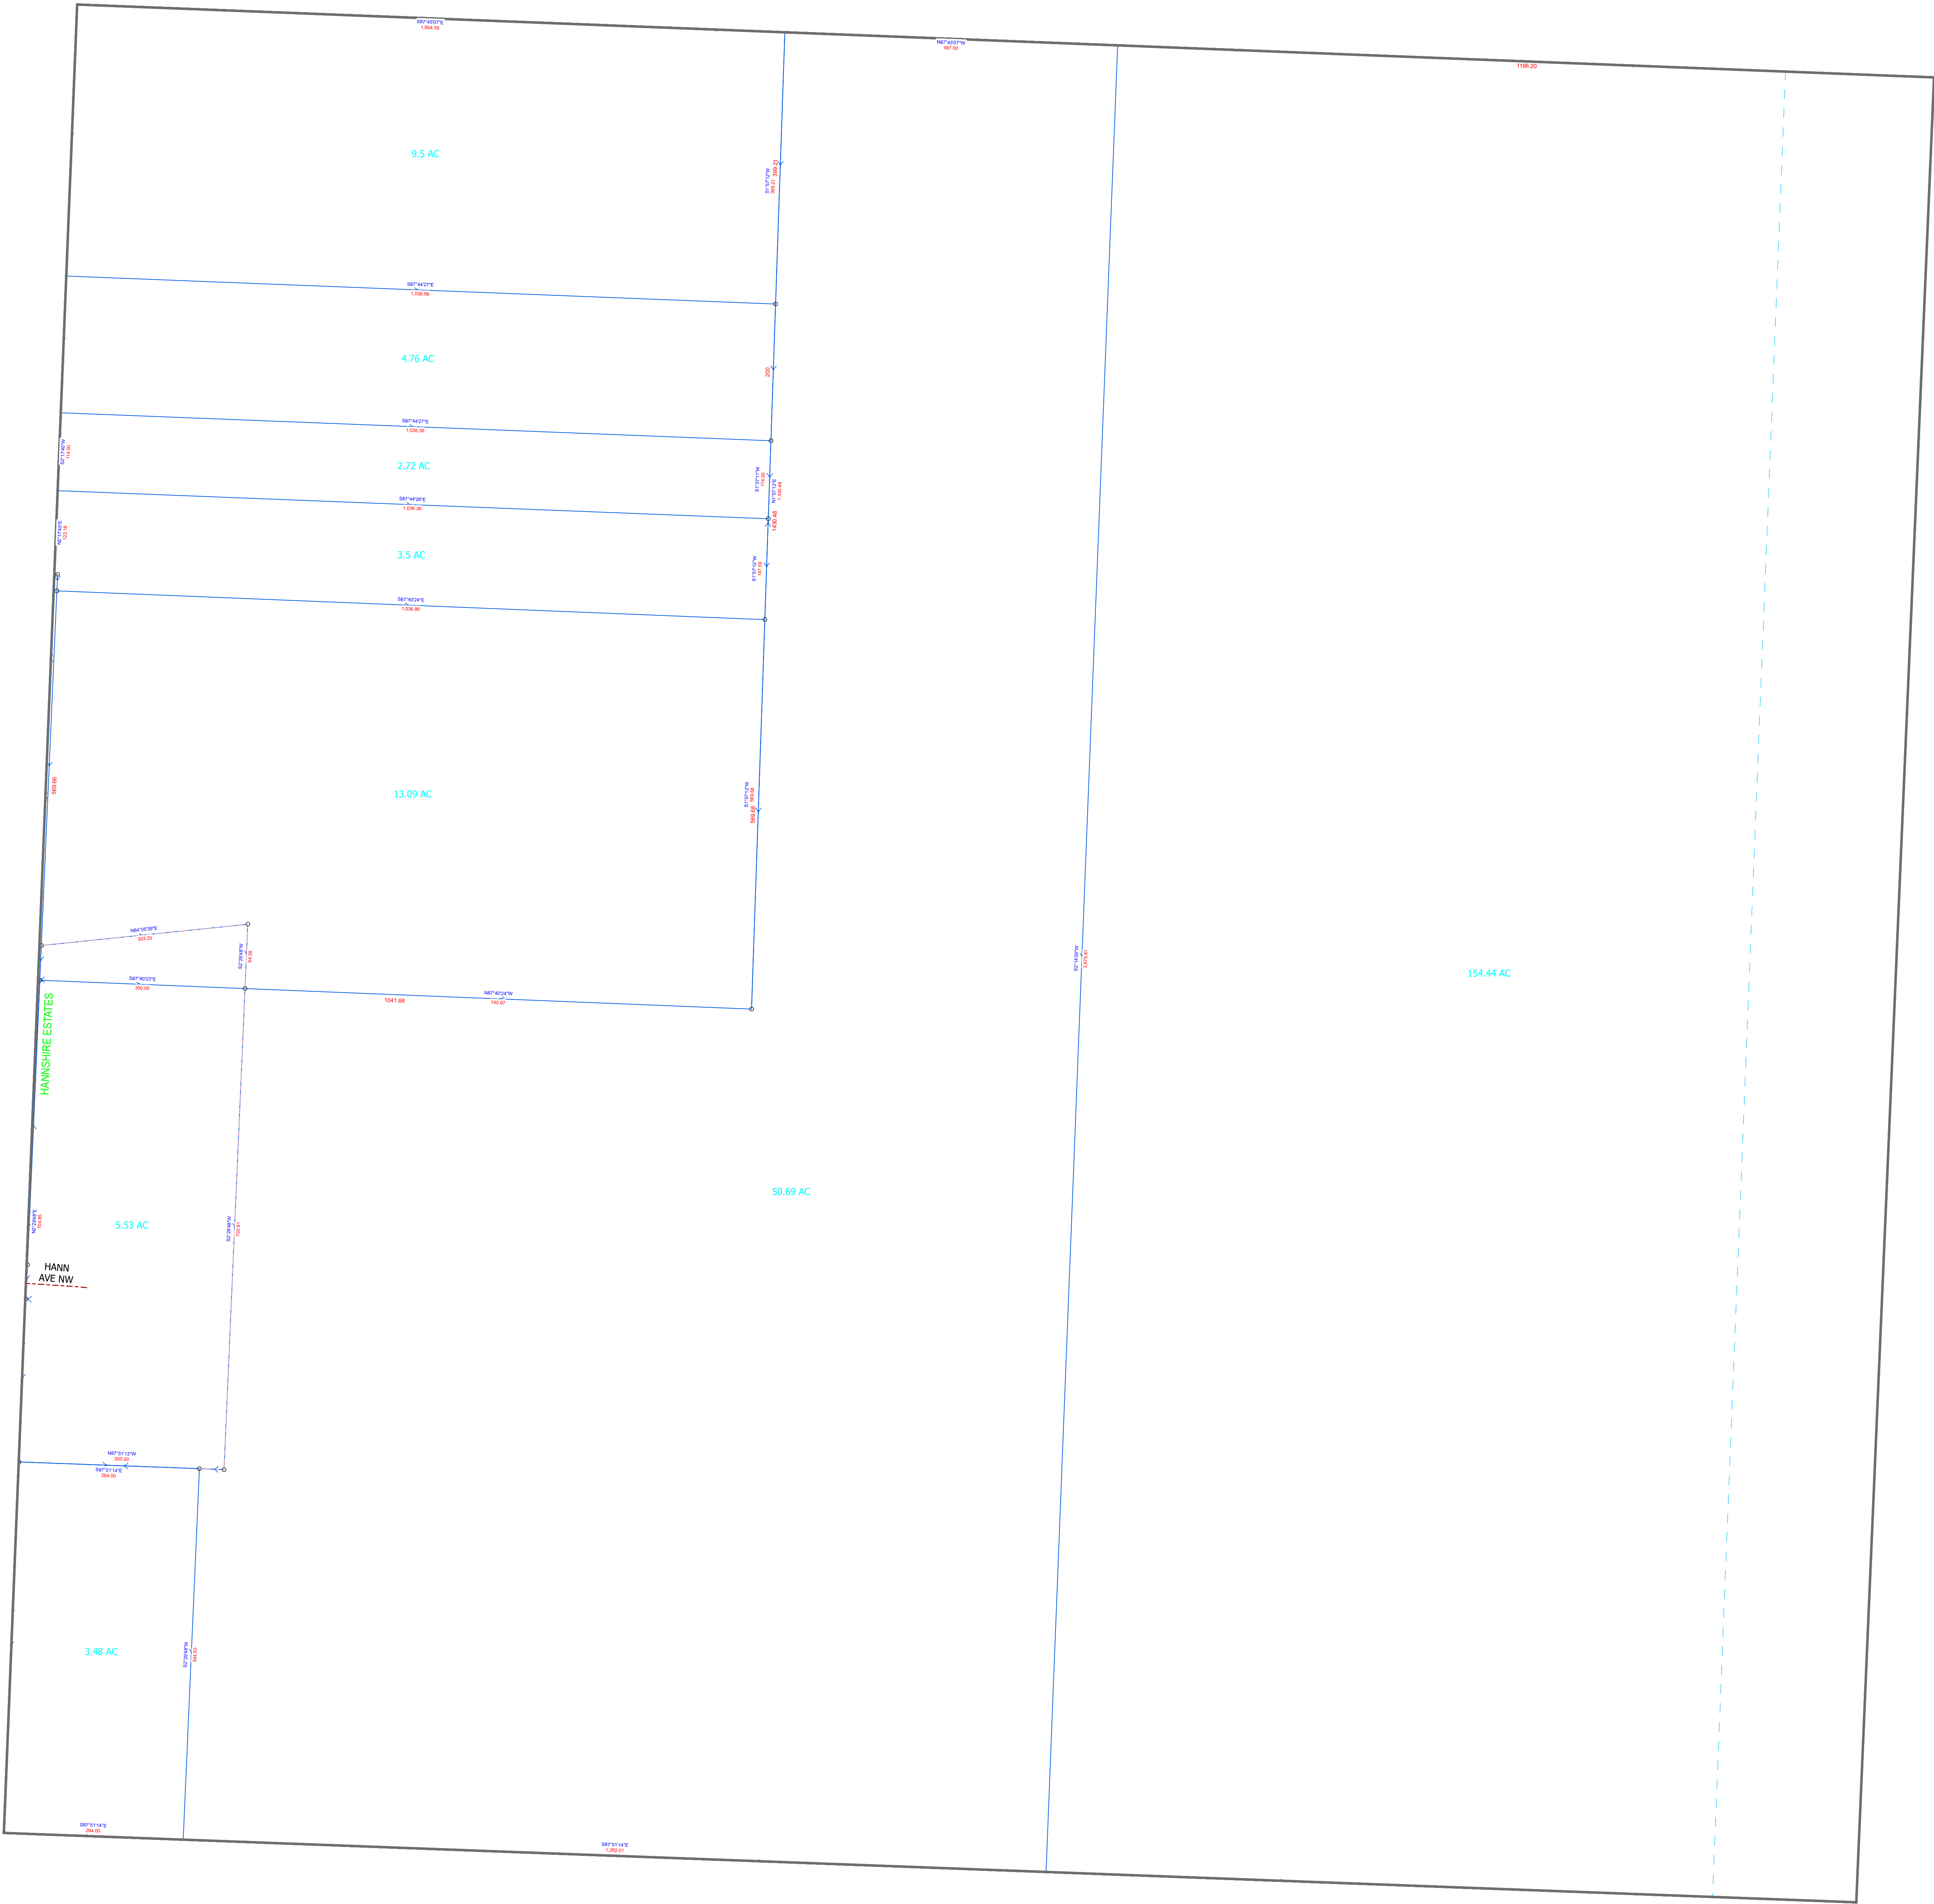

Legal Disclaimer: Public information data is furnished by the Stark County Auditor's Office, and must be accepted and used by the recipient with the understanding that the Stark County Auditor's Office makes no warranties, expressed or implied, concerning the accuracy, completeness, reliability, or suitability of this data. Furthermore, the Stark County Auditor's Office assumes no liability whatsoever associated with the use or misuse of such data.
Source: Stark County Auditor's GIS Department 330-451-7193 <http://www.starkcountyohio.gov/auditor> Projection: State Plane Ohio North NAD 1983ft. Created: 6/18/2025

Map Abbreviation:
JAC_018SW