


# Stark County Auditor's Tax Map

Scale: 1 inch = 100 feet

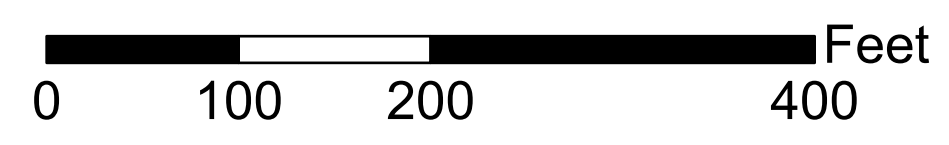


Tax District:  
00130

## Jackson Twp.

Section: 21 Quarter: NW

JAC_017NW	JAC_017SE	JAC_016SW	JAC_016SE	JAC_015SW
JAC_020NW	JAC_020NE	JAC_021NW	JAC_021NE	JAC_022NW
JAC_023SW	JAC_020SE	JAC_021SW	JAC_021SE	JAC_022SW

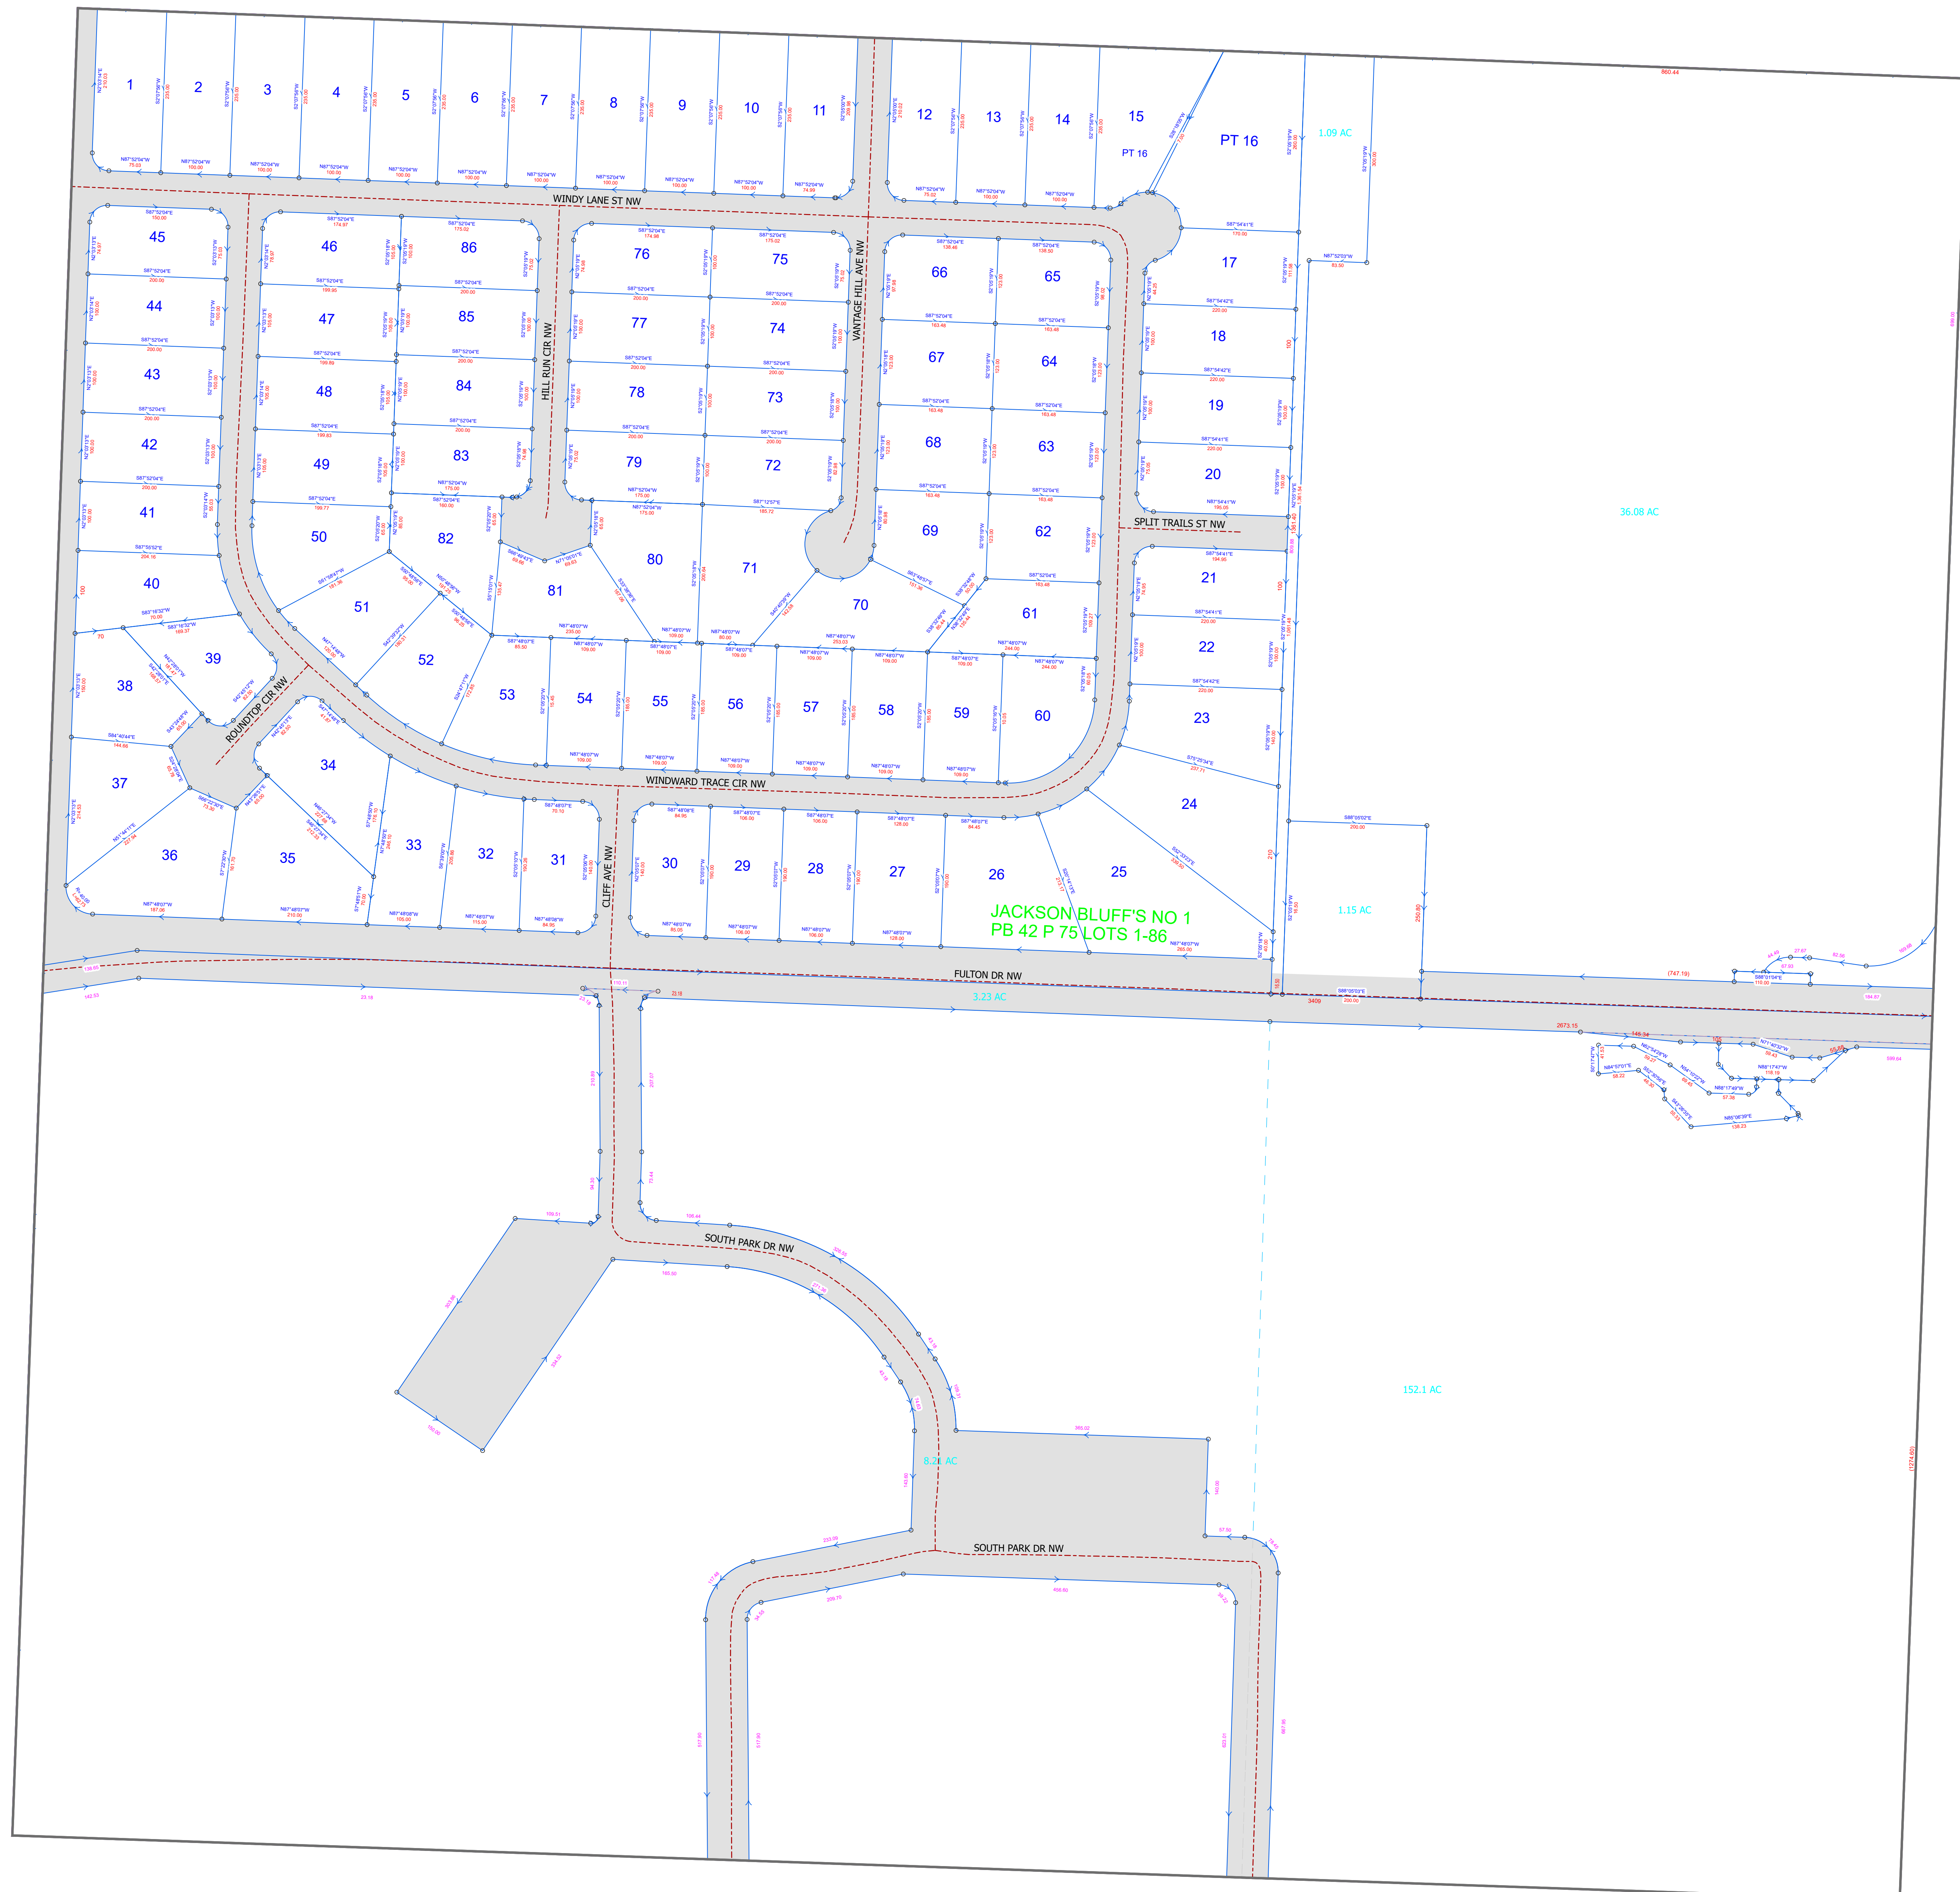

Legal Disclaimer: Public information data is furnished by the Stark County Auditor's Office, and must be accepted and used by the recipient with the understanding that the Stark County Auditor's Office makes no warranties, expressed or implied, concerning the accuracy, completeness, reliability, or suitability of this data. Furthermore, the Stark County Auditor's Office assumes no liability whatsoever associated with the use or misuse of such data.  
Source: Stark County Auditor's GIS Department 330-451-7193 <http://www.starkcountyohio.gov/auditor> Projection: State Plane Ohio North NAD 1983ft. Created: 6/18/2025

Map Abbreviation:  
**JAC\_021NW**

