


Stark County Auditor's Tax Map

Scale: 1 inch = 100 feet


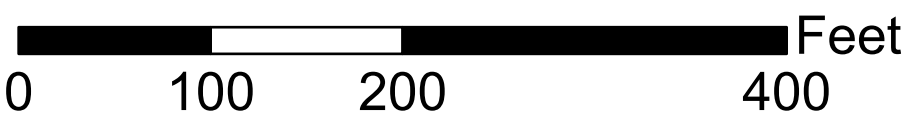


Tax District:
00130

Jackson Twp.

Section: 24 Quarter: NW

JAC_014SW	JAC_014SE	JAC_013SW	JAC_013SE	CC 463 PLA_018SW
JAC_023NW	JAC_023NE	JAC_024NW	JAC_024NE	PLA_019NW
JAC_023SW	JAC_023SE	JAC_024SW	JAC_024SE	PLA_019SW

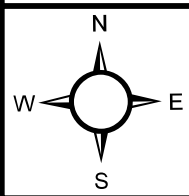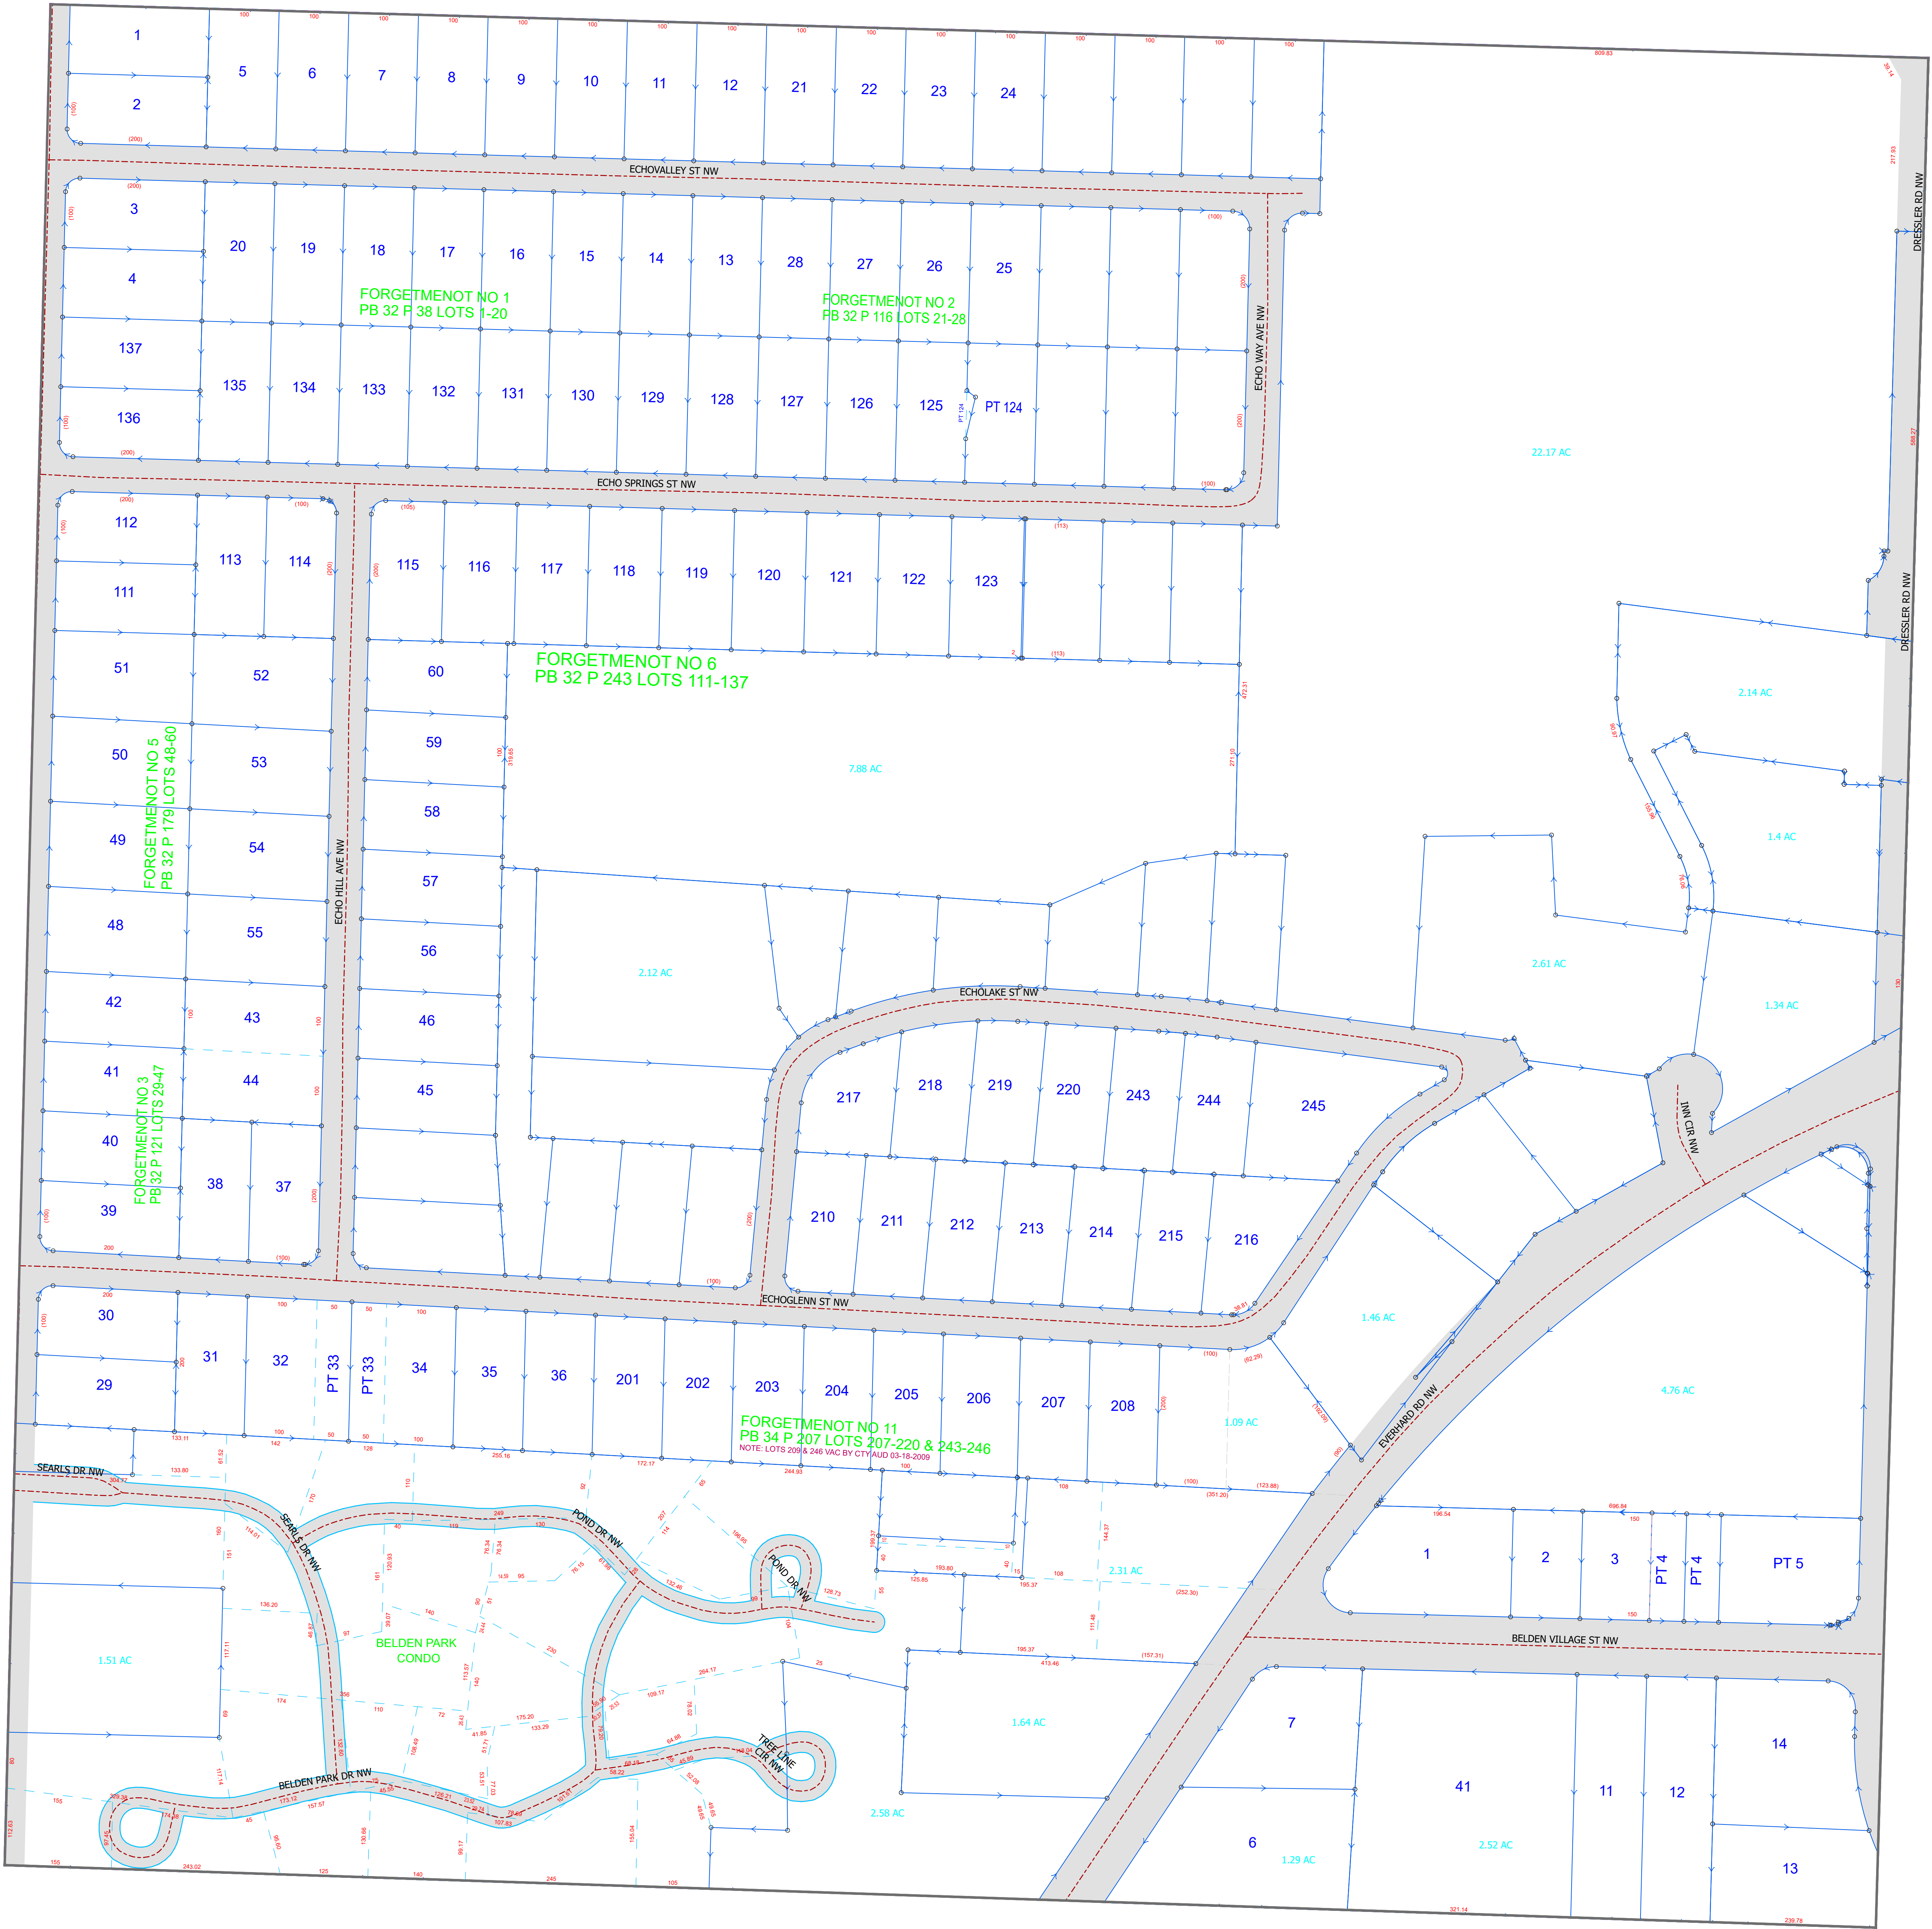

Legal Disclaimer: Public information data is furnished by the Stark County Auditor's Office, and must be accepted and used by the recipient with the understanding that the Stark County Auditor's Office makes no warranties, expressed or implied, concerning the accuracy, completeness, reliability, or suitability of this data. Furthermore, the Stark County Auditor's Office assumes no liability whatsoever associated with the use or misuse of such data.
Source: Stark County Auditor's GIS Department 330-451-7193 <http://www.starkcountyohio.gov/auditor> Projection: State Plane Ohio North NAD 1983ft. Created: 9/15/2025

Map Abbreviation:
JAC_024NW