


# Stark County Auditor's Tax Map

Scale: 1 inch = 100 feet

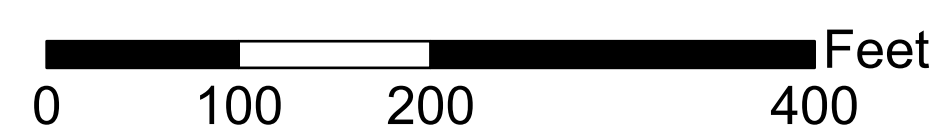


Tax District:  
00190

## Lake Twp.

Section: 08 Quarter: SE

LAK_007N	LAK_008NW	LAK_008NE	LAK_009NW	LAK_009NE
LAK_007E	LAK_008SW	LAK_008SE	LAK_009SW	LAK_009SE
LAK_018E	LAK_017NW	LAK_017NE	LAK_016NW	LAK_016NE

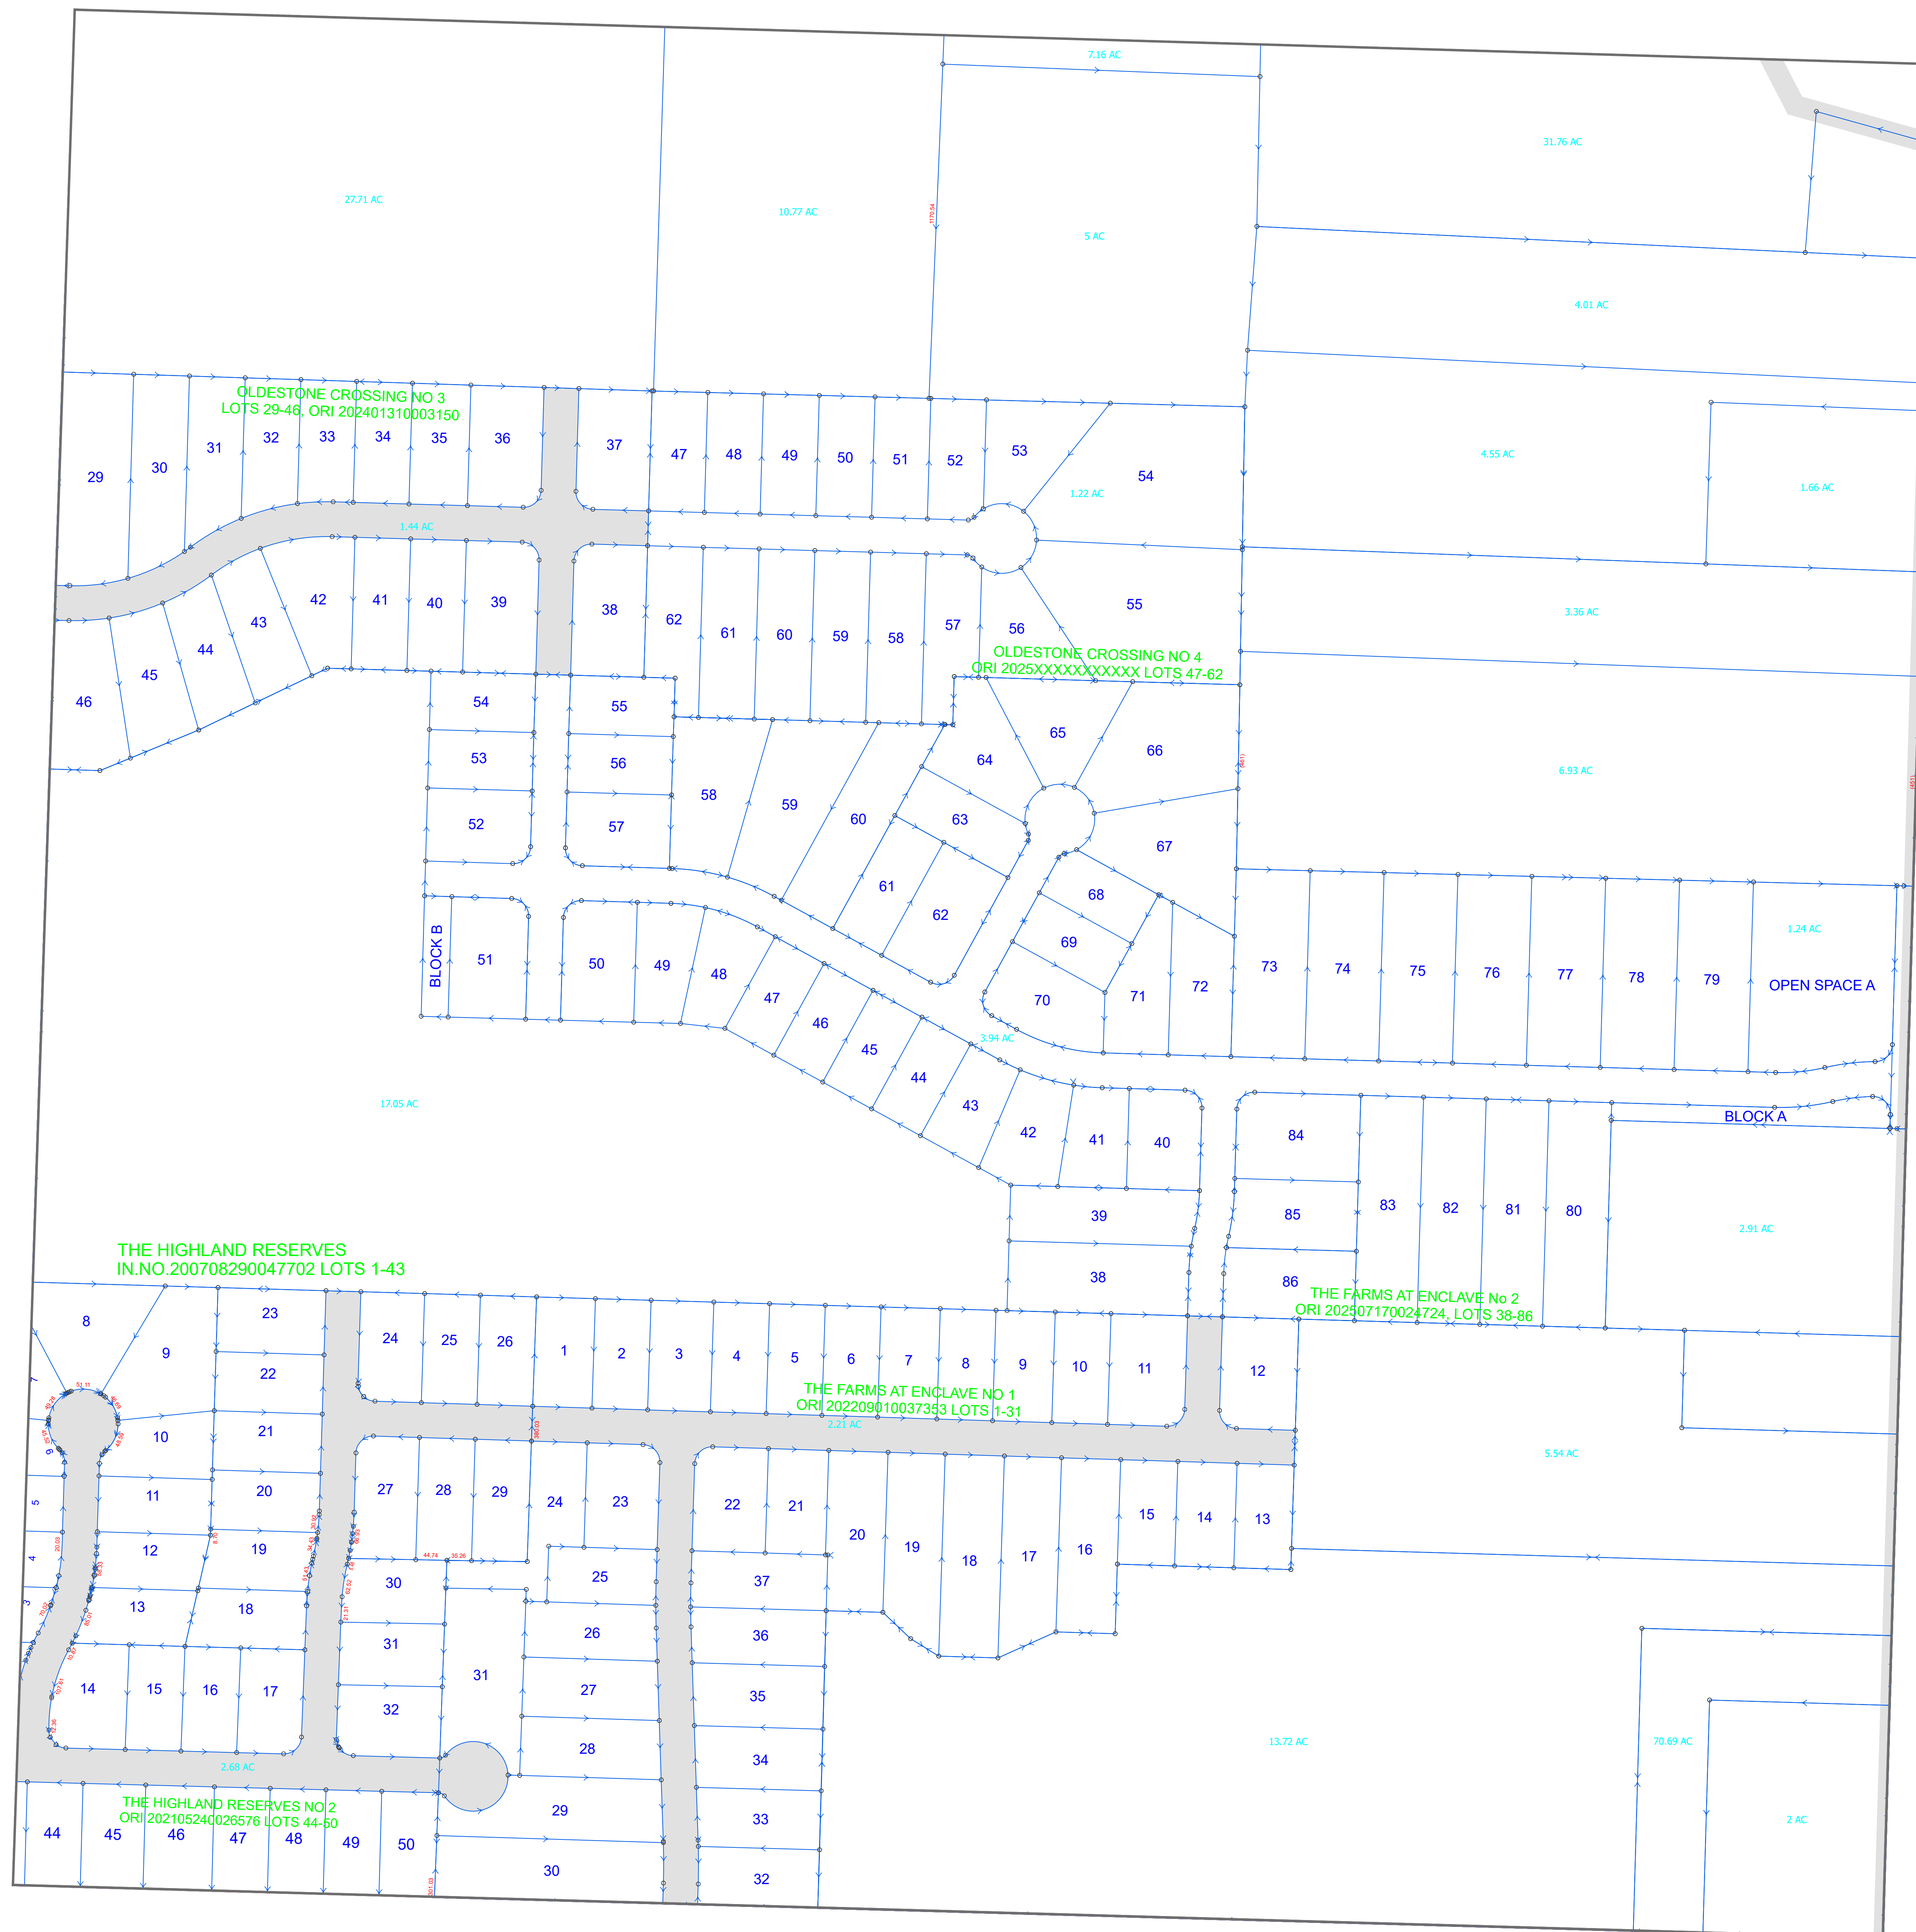

Legal Disclaimer: Public information data is furnished by the Stark County Auditor's Office, and must be accepted and used by the recipient with the understanding that the Stark County Auditor's Office makes no warranties, expressed or implied, concerning the accuracy, completeness, reliability, or suitability of this data. Furthermore, the Stark County Auditor's Office assumes no liability whatsoever associated with the use or misuse of such data.  
Source: Stark County Auditor's GIS Department 330-451-7193 <http://www.starkcountyohio.gov/auditor> Projection: State Plane Ohio North NAD 1983ft. Created: 12/22/2025

Map Abbreviation:  
**LAK\_008SE**