


Stark County Auditor's Tax Map

Scale: 1 inch = 100 feet


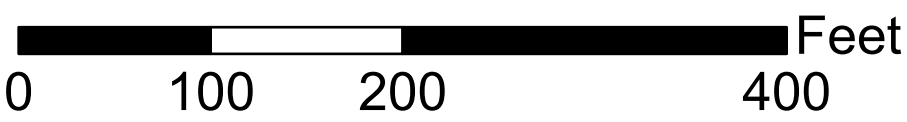


Tax District:
00170

Lake Twp.

Section: 33 Quarter: NW

LAK_029SW	LAK_029SE	LAK_028SW	LAK_028SE	LAK_028E	LAK_027SW
LAK_032SW	LAK_032NE	LAK_033NW	LAK_033NE	LAK_033NE	LAK_034NW
LAK_032SW	LAK_032SE	LAK_033SW	LAK_033SE	LAK_033SE	LAK_034SW

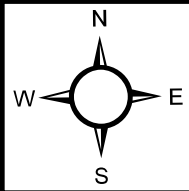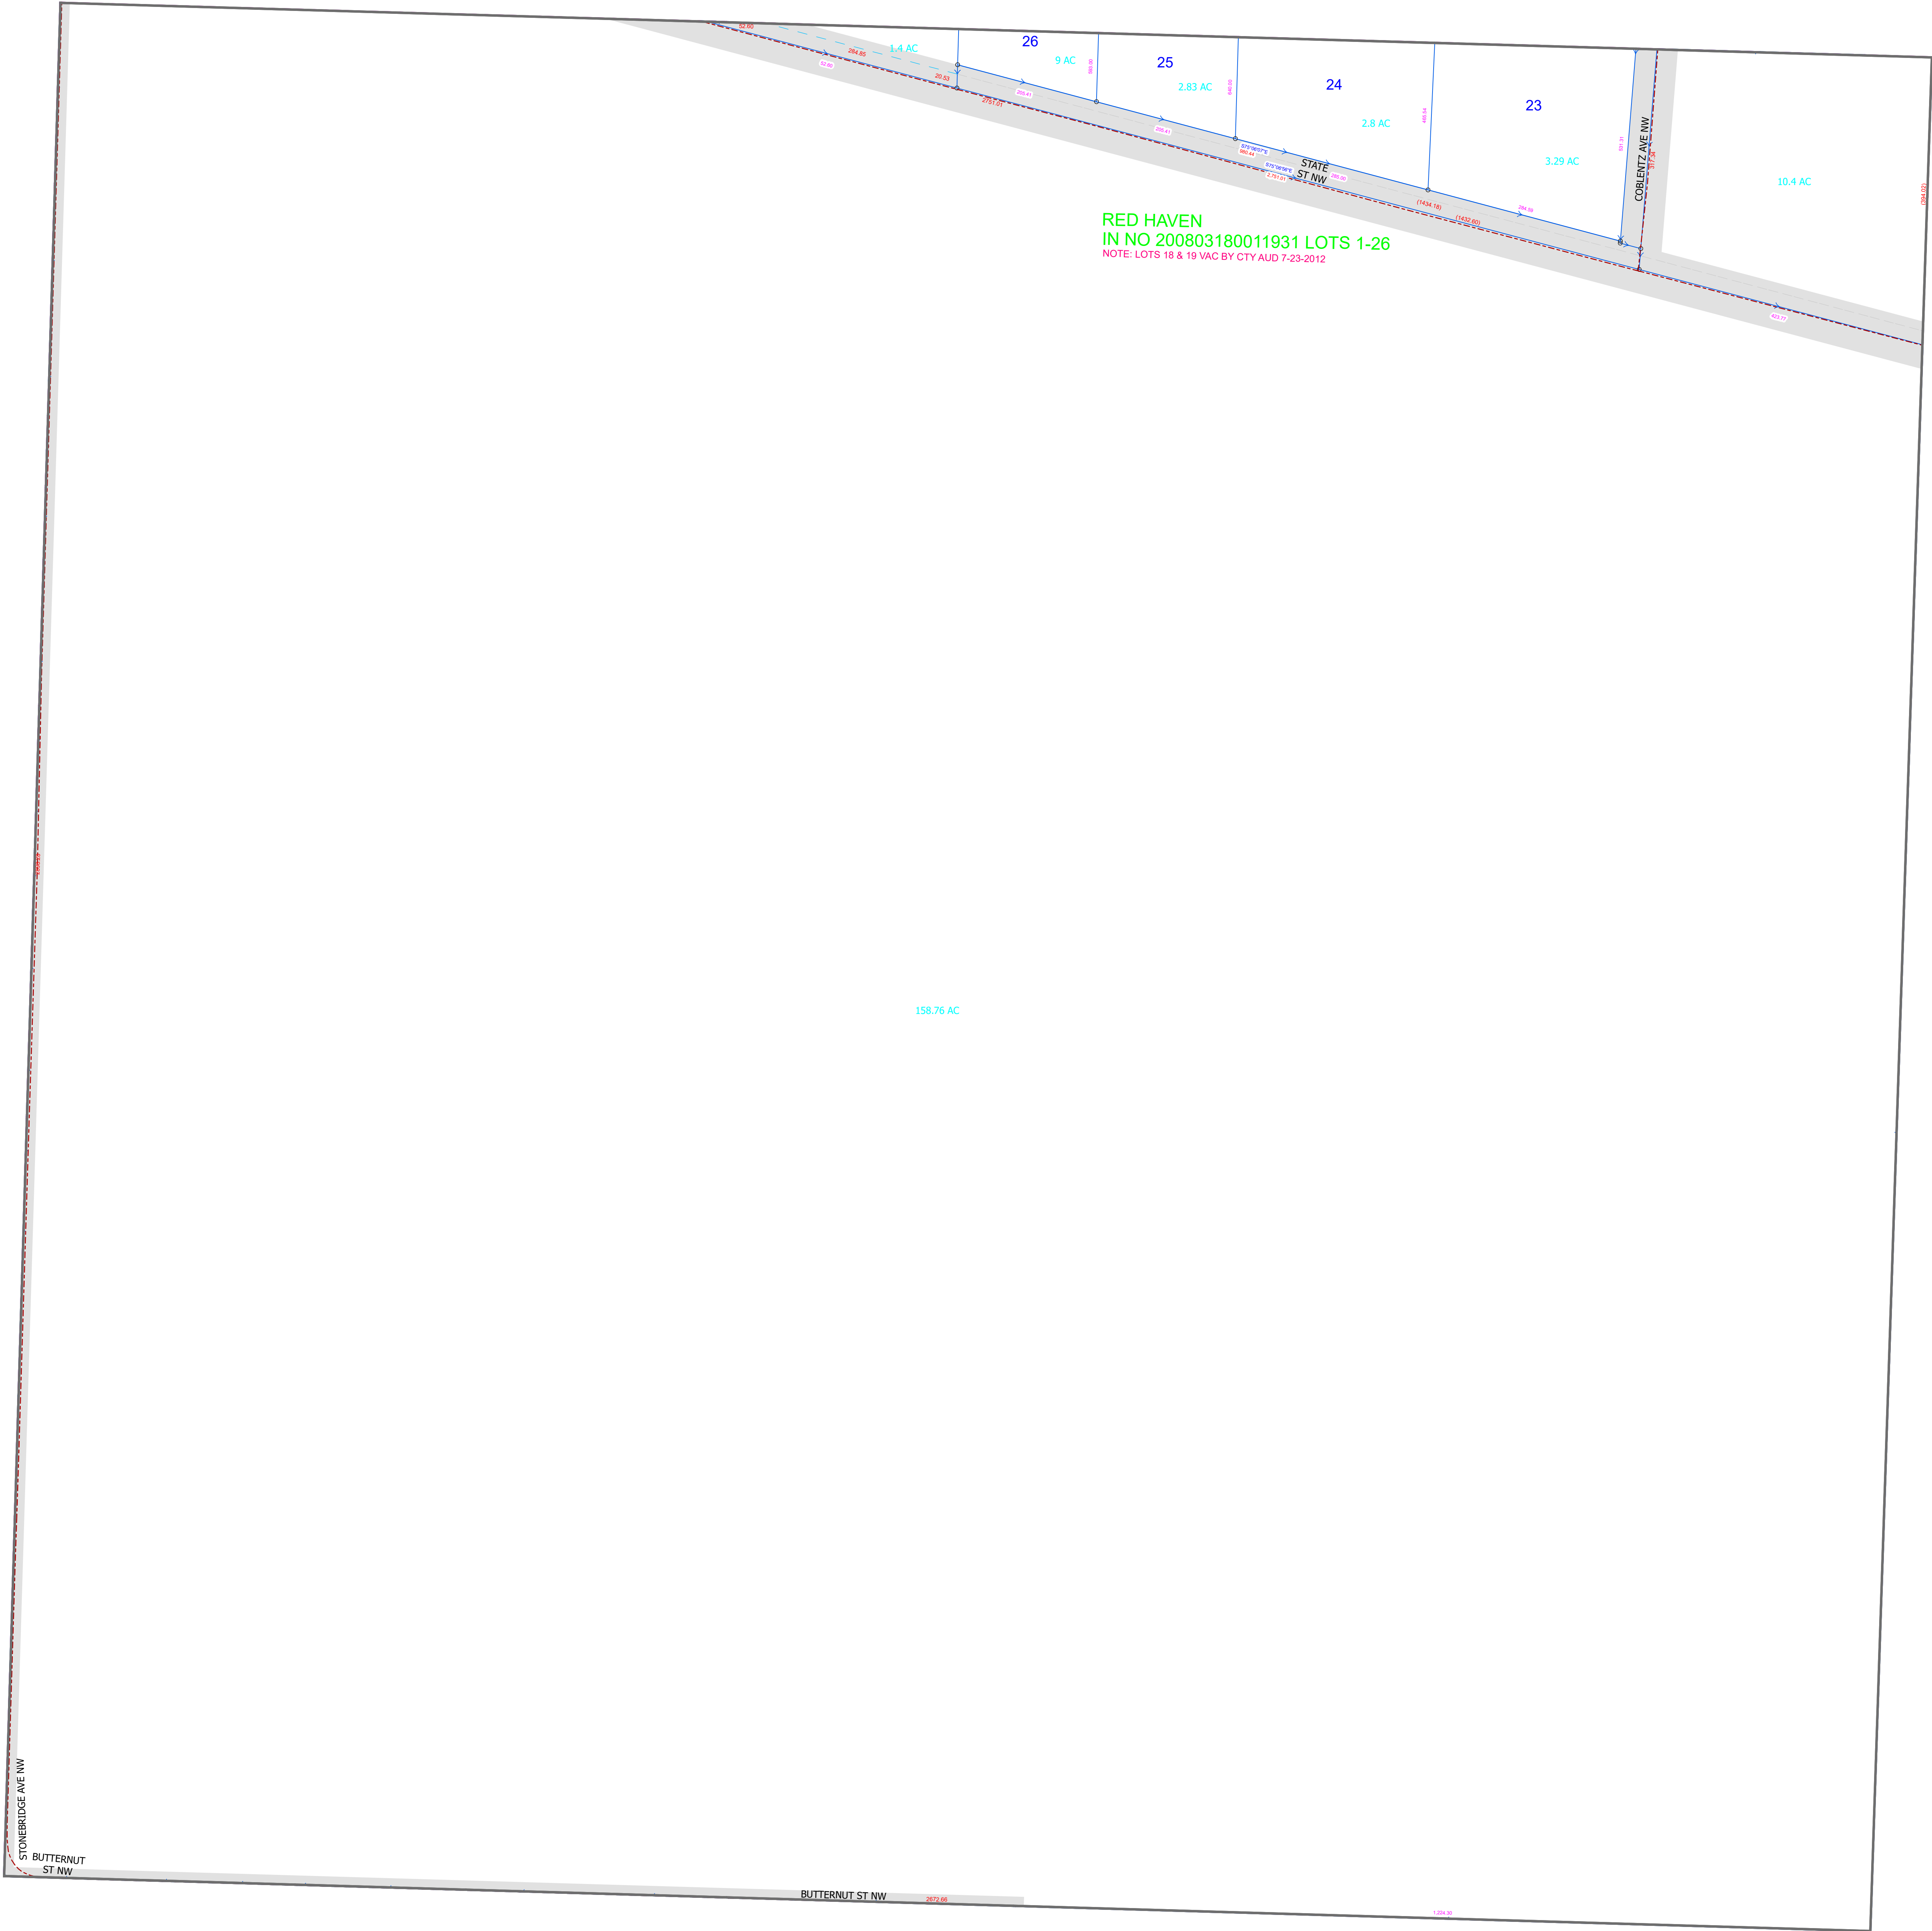

Legal Disclaimer: Public information data is furnished by the Stark County Auditor's Office, and must be accepted and used by the recipient with the understanding that the Stark County Auditor's Office makes no warranties, expressed or implied, concerning the accuracy, completeness, reliability, or suitability of this data. Furthermore, the Stark County Auditor's Office assumes no liability whatsoever associated with the use or misuse of such data. Source: Stark County Auditor's GIS Department 330-451-7193 <http://www.starkcountyohio.gov/auditor> Projection: State Plane Ohio North NAD 1983ft. Created: 6/18/2025

Map Abbreviation:
LAK_033NW