


Stark County Auditor's Tax Map

Scale: 1 inch = 100 feet


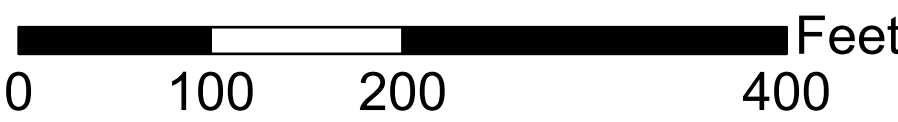


Tax District:
00230

Lawrence Twp.

Section: 24 Quarter: NE

LAW_014SE	LAW_013SW	LAW_013SE	JAC_018SW	JAC_018SE
LAW_023NE	LAW_024NW	LAW_024NE	JAC_019NW	JAC_019NE
LAW_023SE	LAW_024SW	LAW_024SE	JAC_019SW	JAC_019SE

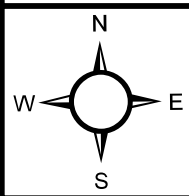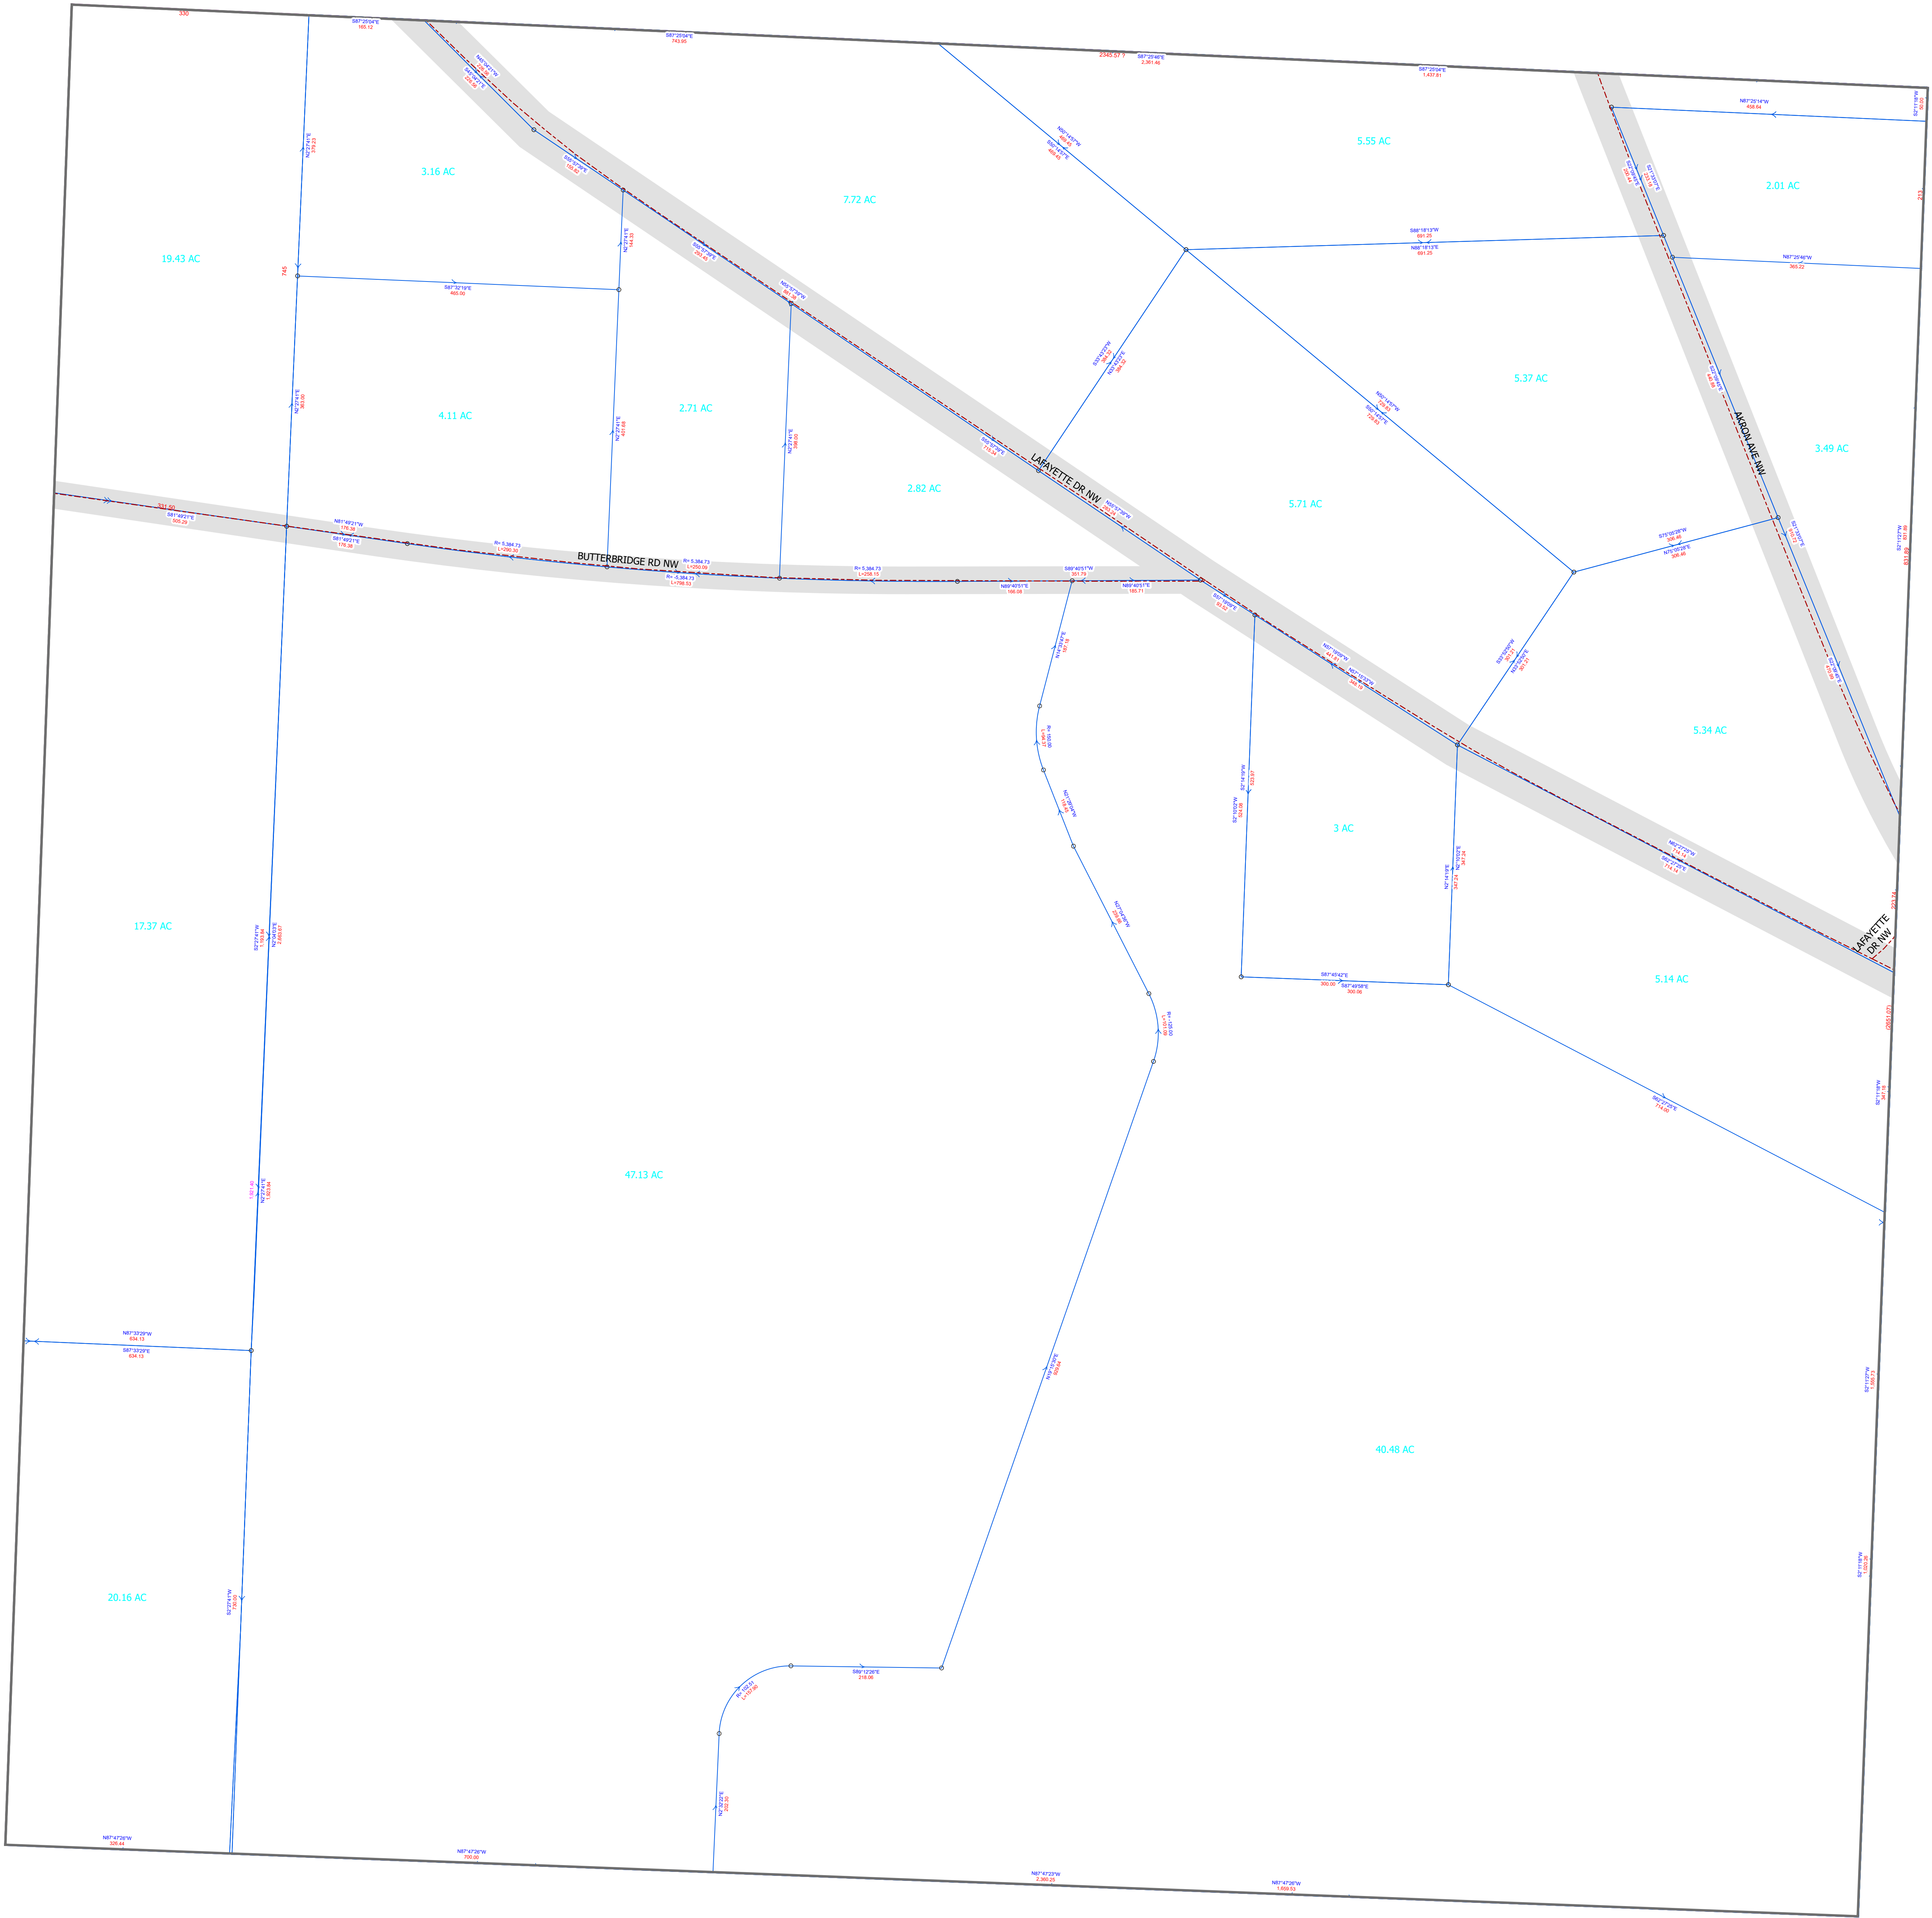

Legal Disclaimer: Public information data is furnished by the Stark County Auditor's Office, and must be accepted and used by the recipient with the understanding that the Stark County Auditor's Office makes no warranties, expressed or implied, concerning the accuracy, completeness, reliability, or suitability of this data. Furthermore, the Stark County Auditor's Office assumes no liability whatsoever associated with the use or misuse of such data.
Source: Stark County Auditor's GIS Department 330-451-7193 <http://www.starkcountyohio.gov/auditor> Projection: State Plane Ohio North NAD 1983ft. Created: 6/30/2025

Map Abbreviation:
LAW_024NE