

Stark County Auditor's Tax Map

Scale: 1 inch = 100 feet





Tax District:
00210

Lawrence Twp.

Section: 36 Quarter: NW

LAW_026SW	LAW_026SE	LAW_025SW	LAW_025SE	JAC_030SW
LAW_035NW	LAW_035NE	LAW_036NW	LAW_036NE	JAC_031NW
LAW_035SW	LAW_035SE	LAW_036SW	LAW_036SE	JAC_031SW

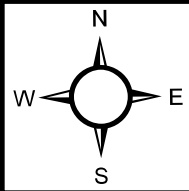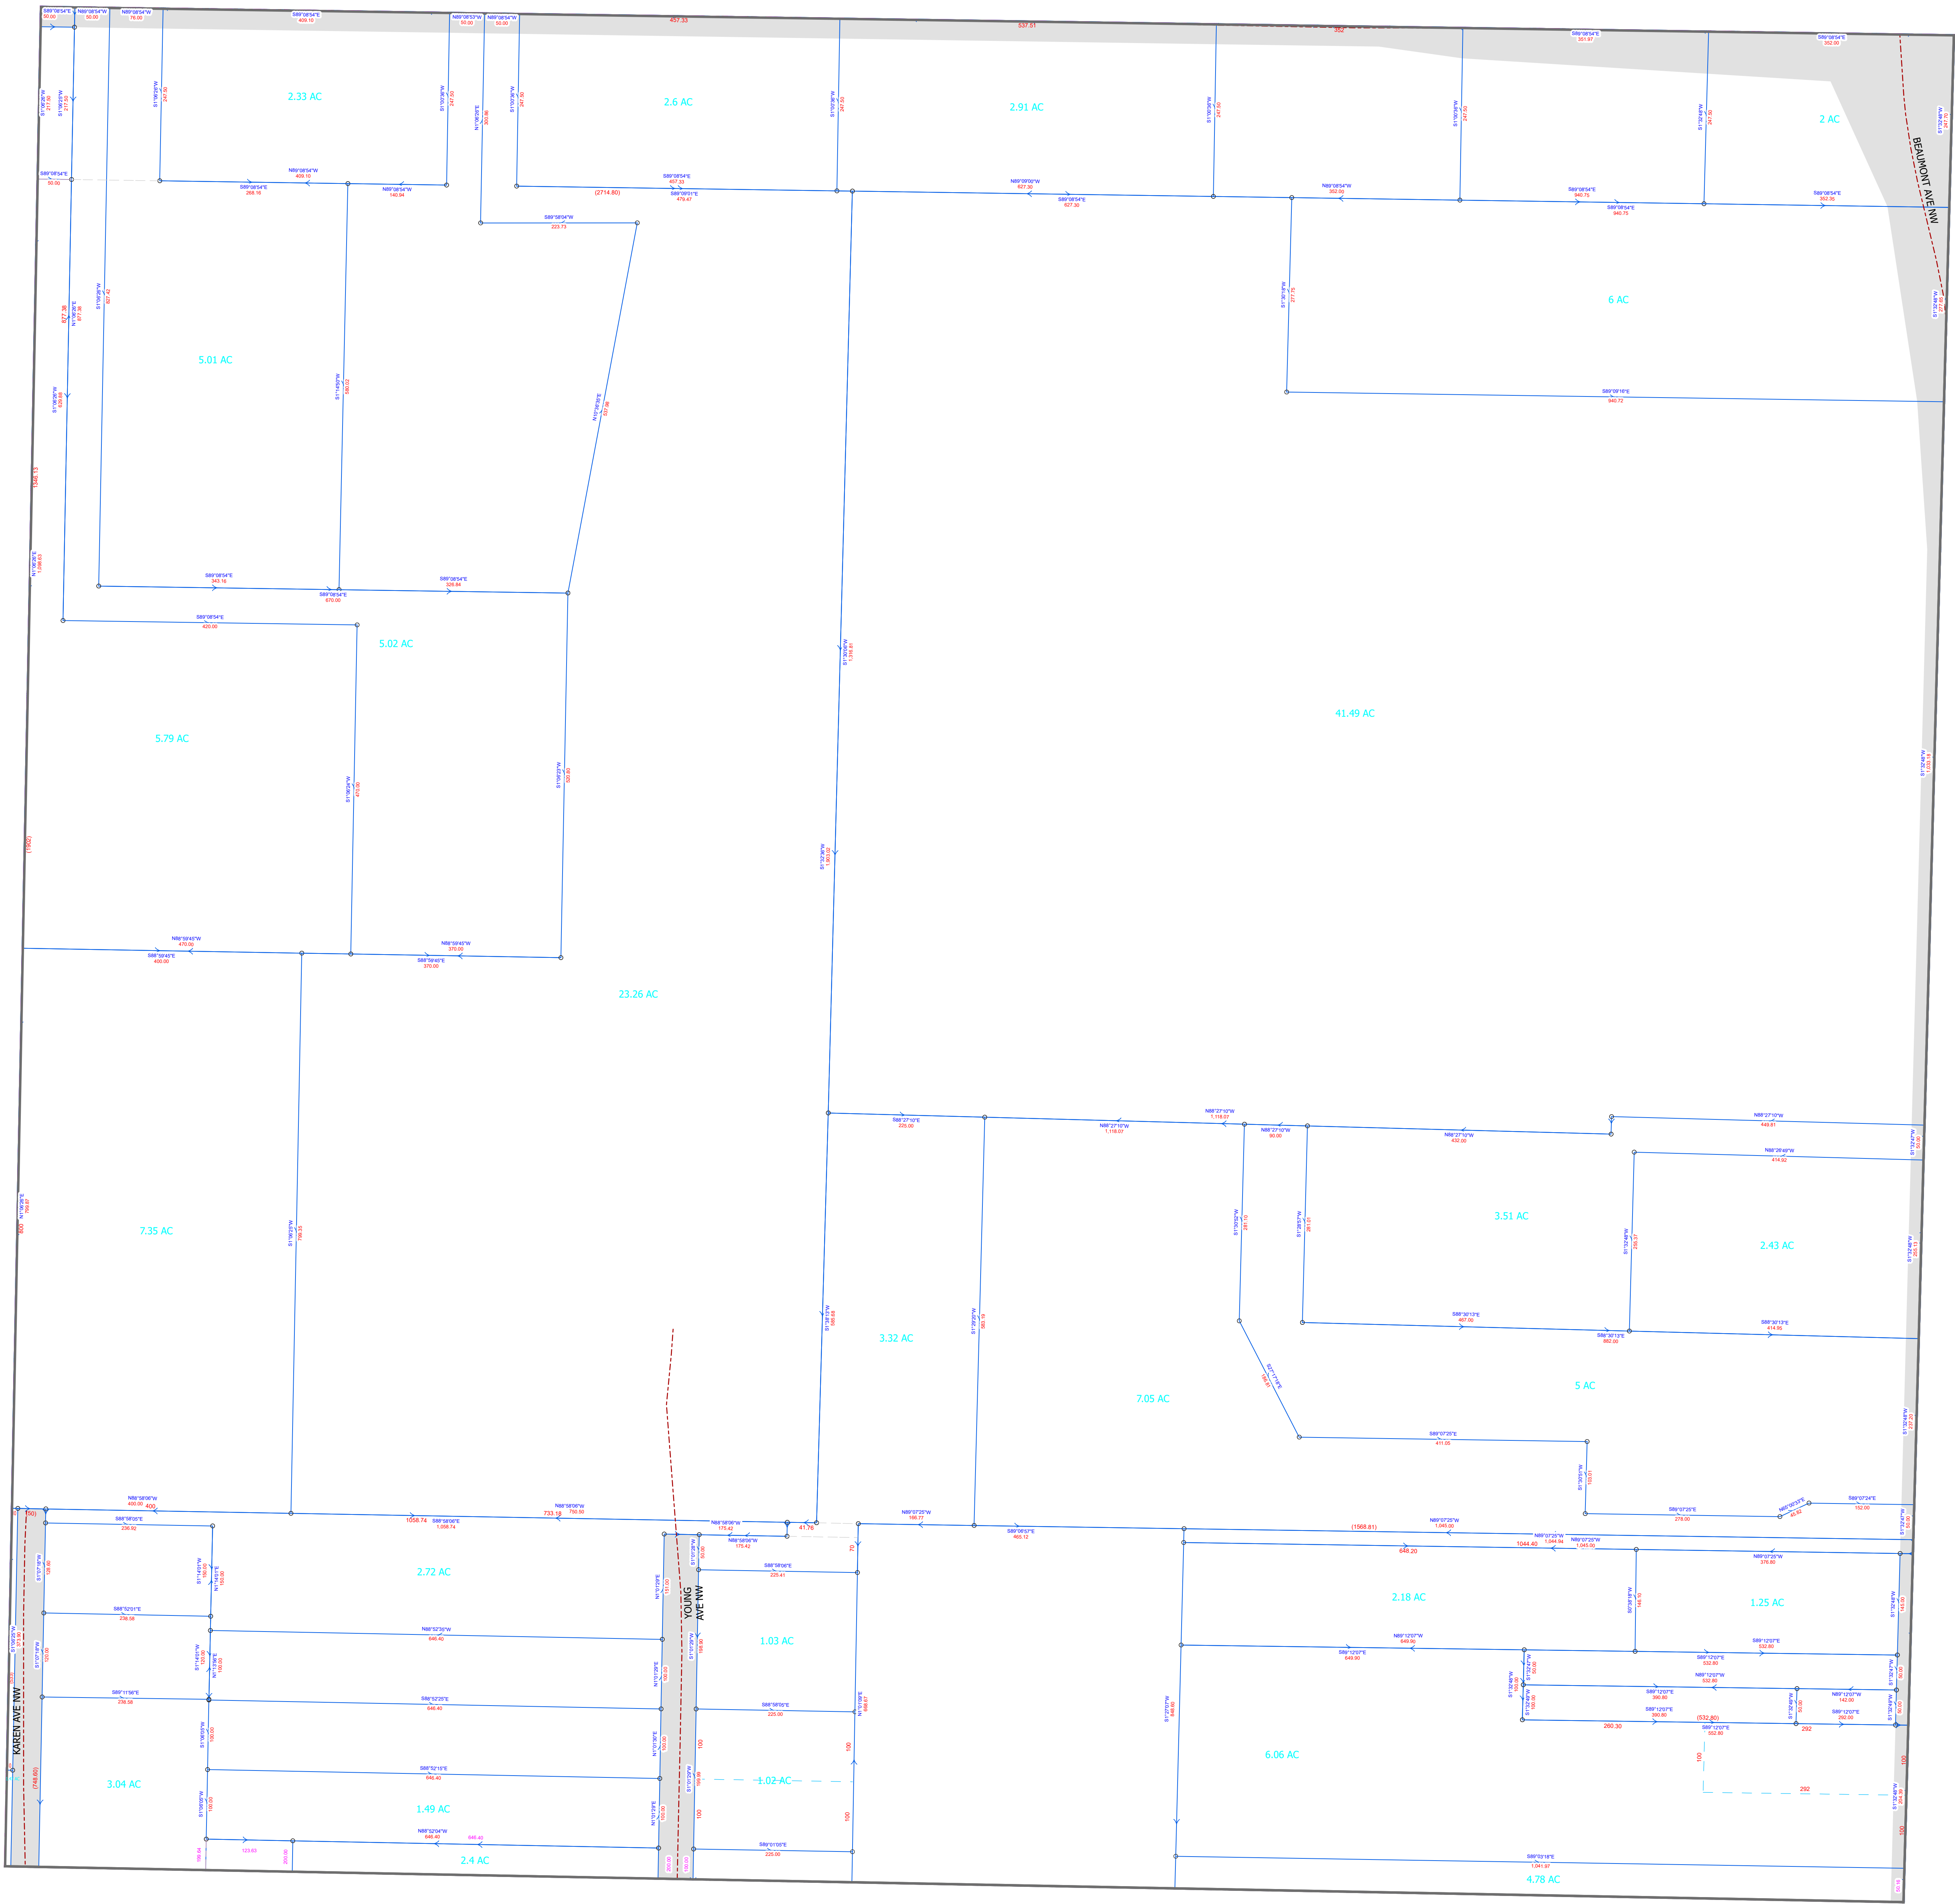

Legal Disclaimer: Public information data is furnished by the Stark County Auditor's Office, and must be accepted and used by the recipient with the understanding that the Stark County Auditor's Office makes no warranties, expressed or implied, concerning the accuracy, completeness, reliability, or suitability of this data. Furthermore, the Stark County Auditor's Office assumes no liability whatsoever associated with the use or misuse of such data.
Source: Stark County Auditor's GIS Department 330-451-7193 <http://www.starkcountyohio.gov/auditor> Projection: State Plane Ohio North NAD 1983ft. Created: 7/28/2025

Map Abbreviation:
LAW_036NW