


Stark County Auditor's Tax Map

Scale: 1 inch = 100 feet


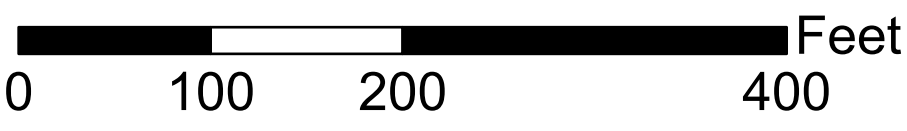


Tax District:
00250

Lexington Twp.

Section: 10 Quarter: SW

LEX_009NW	LEX_009NE	LEX_010NW	LEX_010NE	LEX_011NW
LEX_009SW	LEX_009SE	LEX_010SW	LEX_010SE	LEX_011SW
LEX_016NW	LEX_016NE	LEX_015NW	LEX_015NE	LEX_014NW

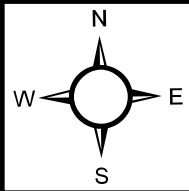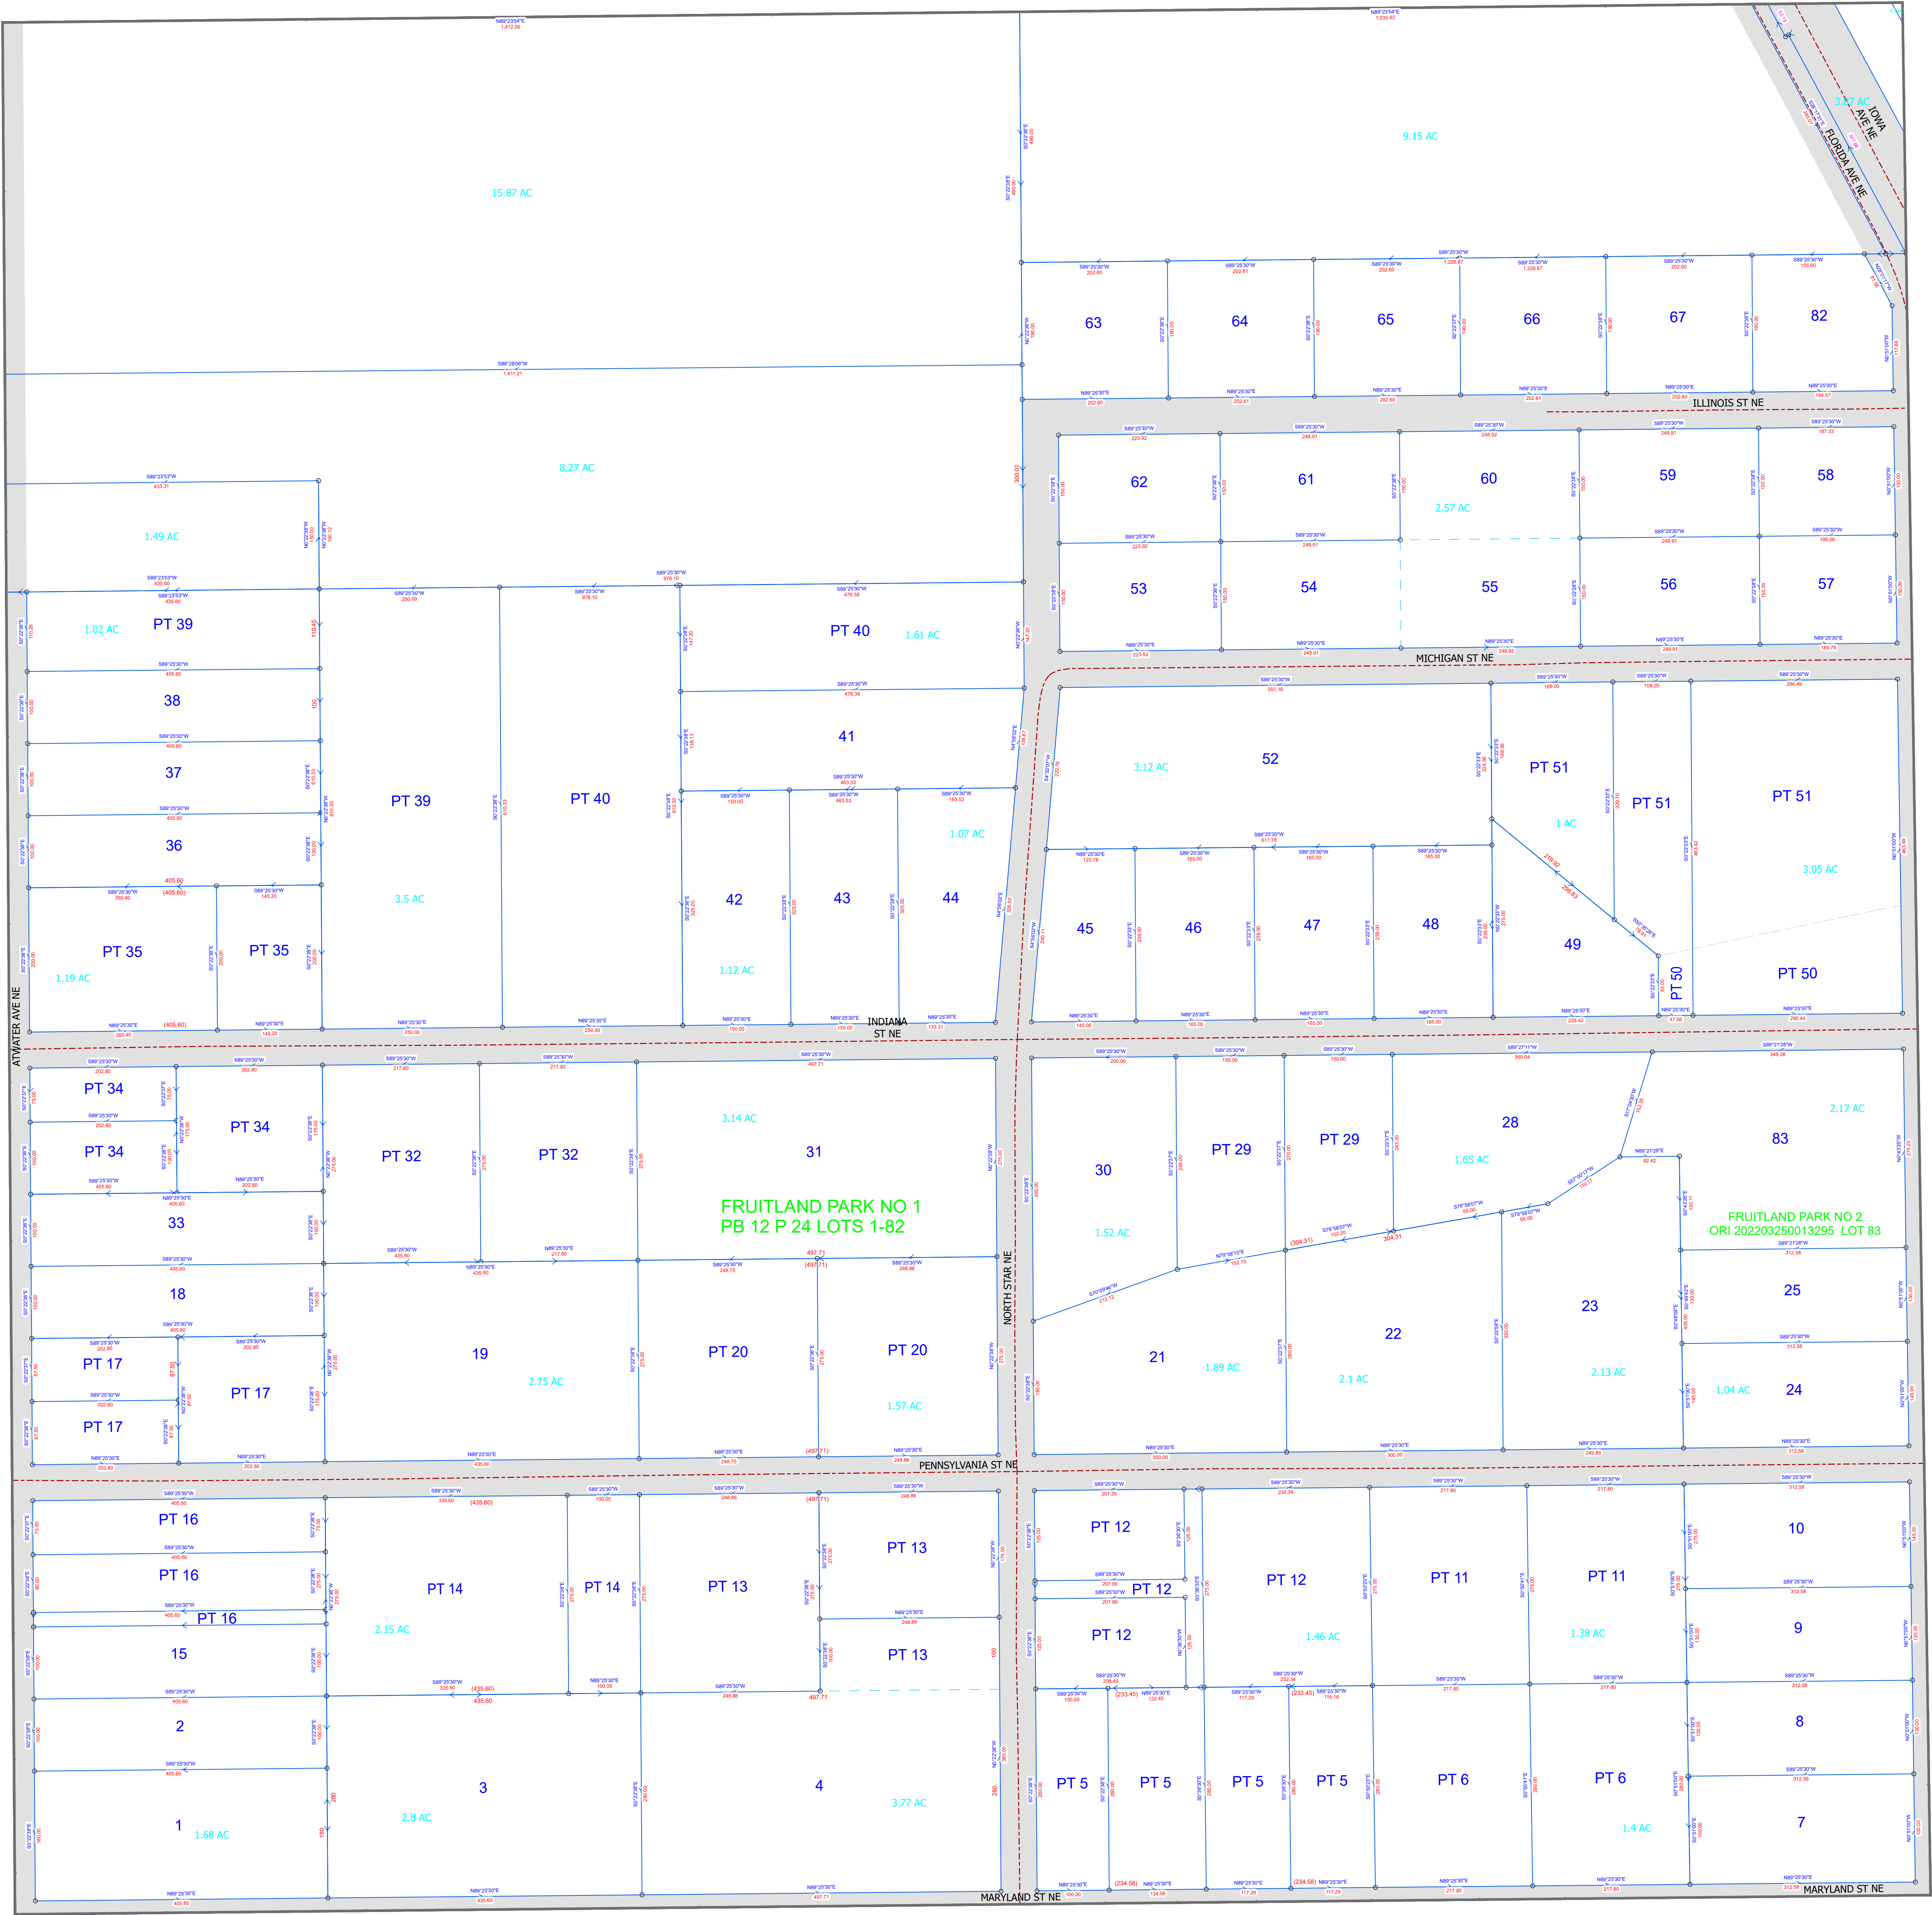

Legal Disclaimer: Public information data is furnished by the Stark County Auditor's Office, and must be accepted and used by the recipient with the understanding that the Stark County Auditor's Office makes no warranties, expressed or implied, concerning the accuracy, completeness, reliability, or suitability of this data. Furthermore, the Stark County Auditor's Office assumes no liability whatsoever associated with the use or misuse of such data.
Source: Stark County Auditor's GIS Department 330-451-7193 <http://www.starkcountyohio.gov/auditor> Projection: State Plane Ohio North NAD 1983ft. Created: 6/18/2025

Map Abbreviation:
LEX_010SW