


Stark County Auditor's Tax Map

Scale: 1 inch = 100 feet


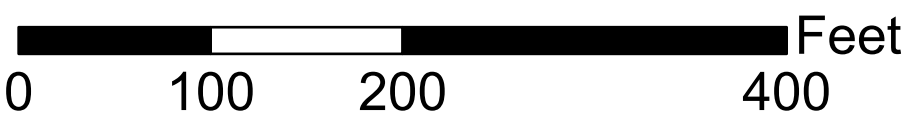


Tax District:
00280

Marlboro Twp.

Section: 19 Quarter: NE

LAK_013SE	MAR_018SW	MAR_018SE	MAR_017SW	MAR_017SE
LAK_024NE	MAR_019NW	MAR_019NE	MAR_020NW	MAR_020NE
LAK_024SE	MAR_019SW	MAR_019SE	MAR_020SW	MAR_020SE

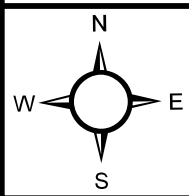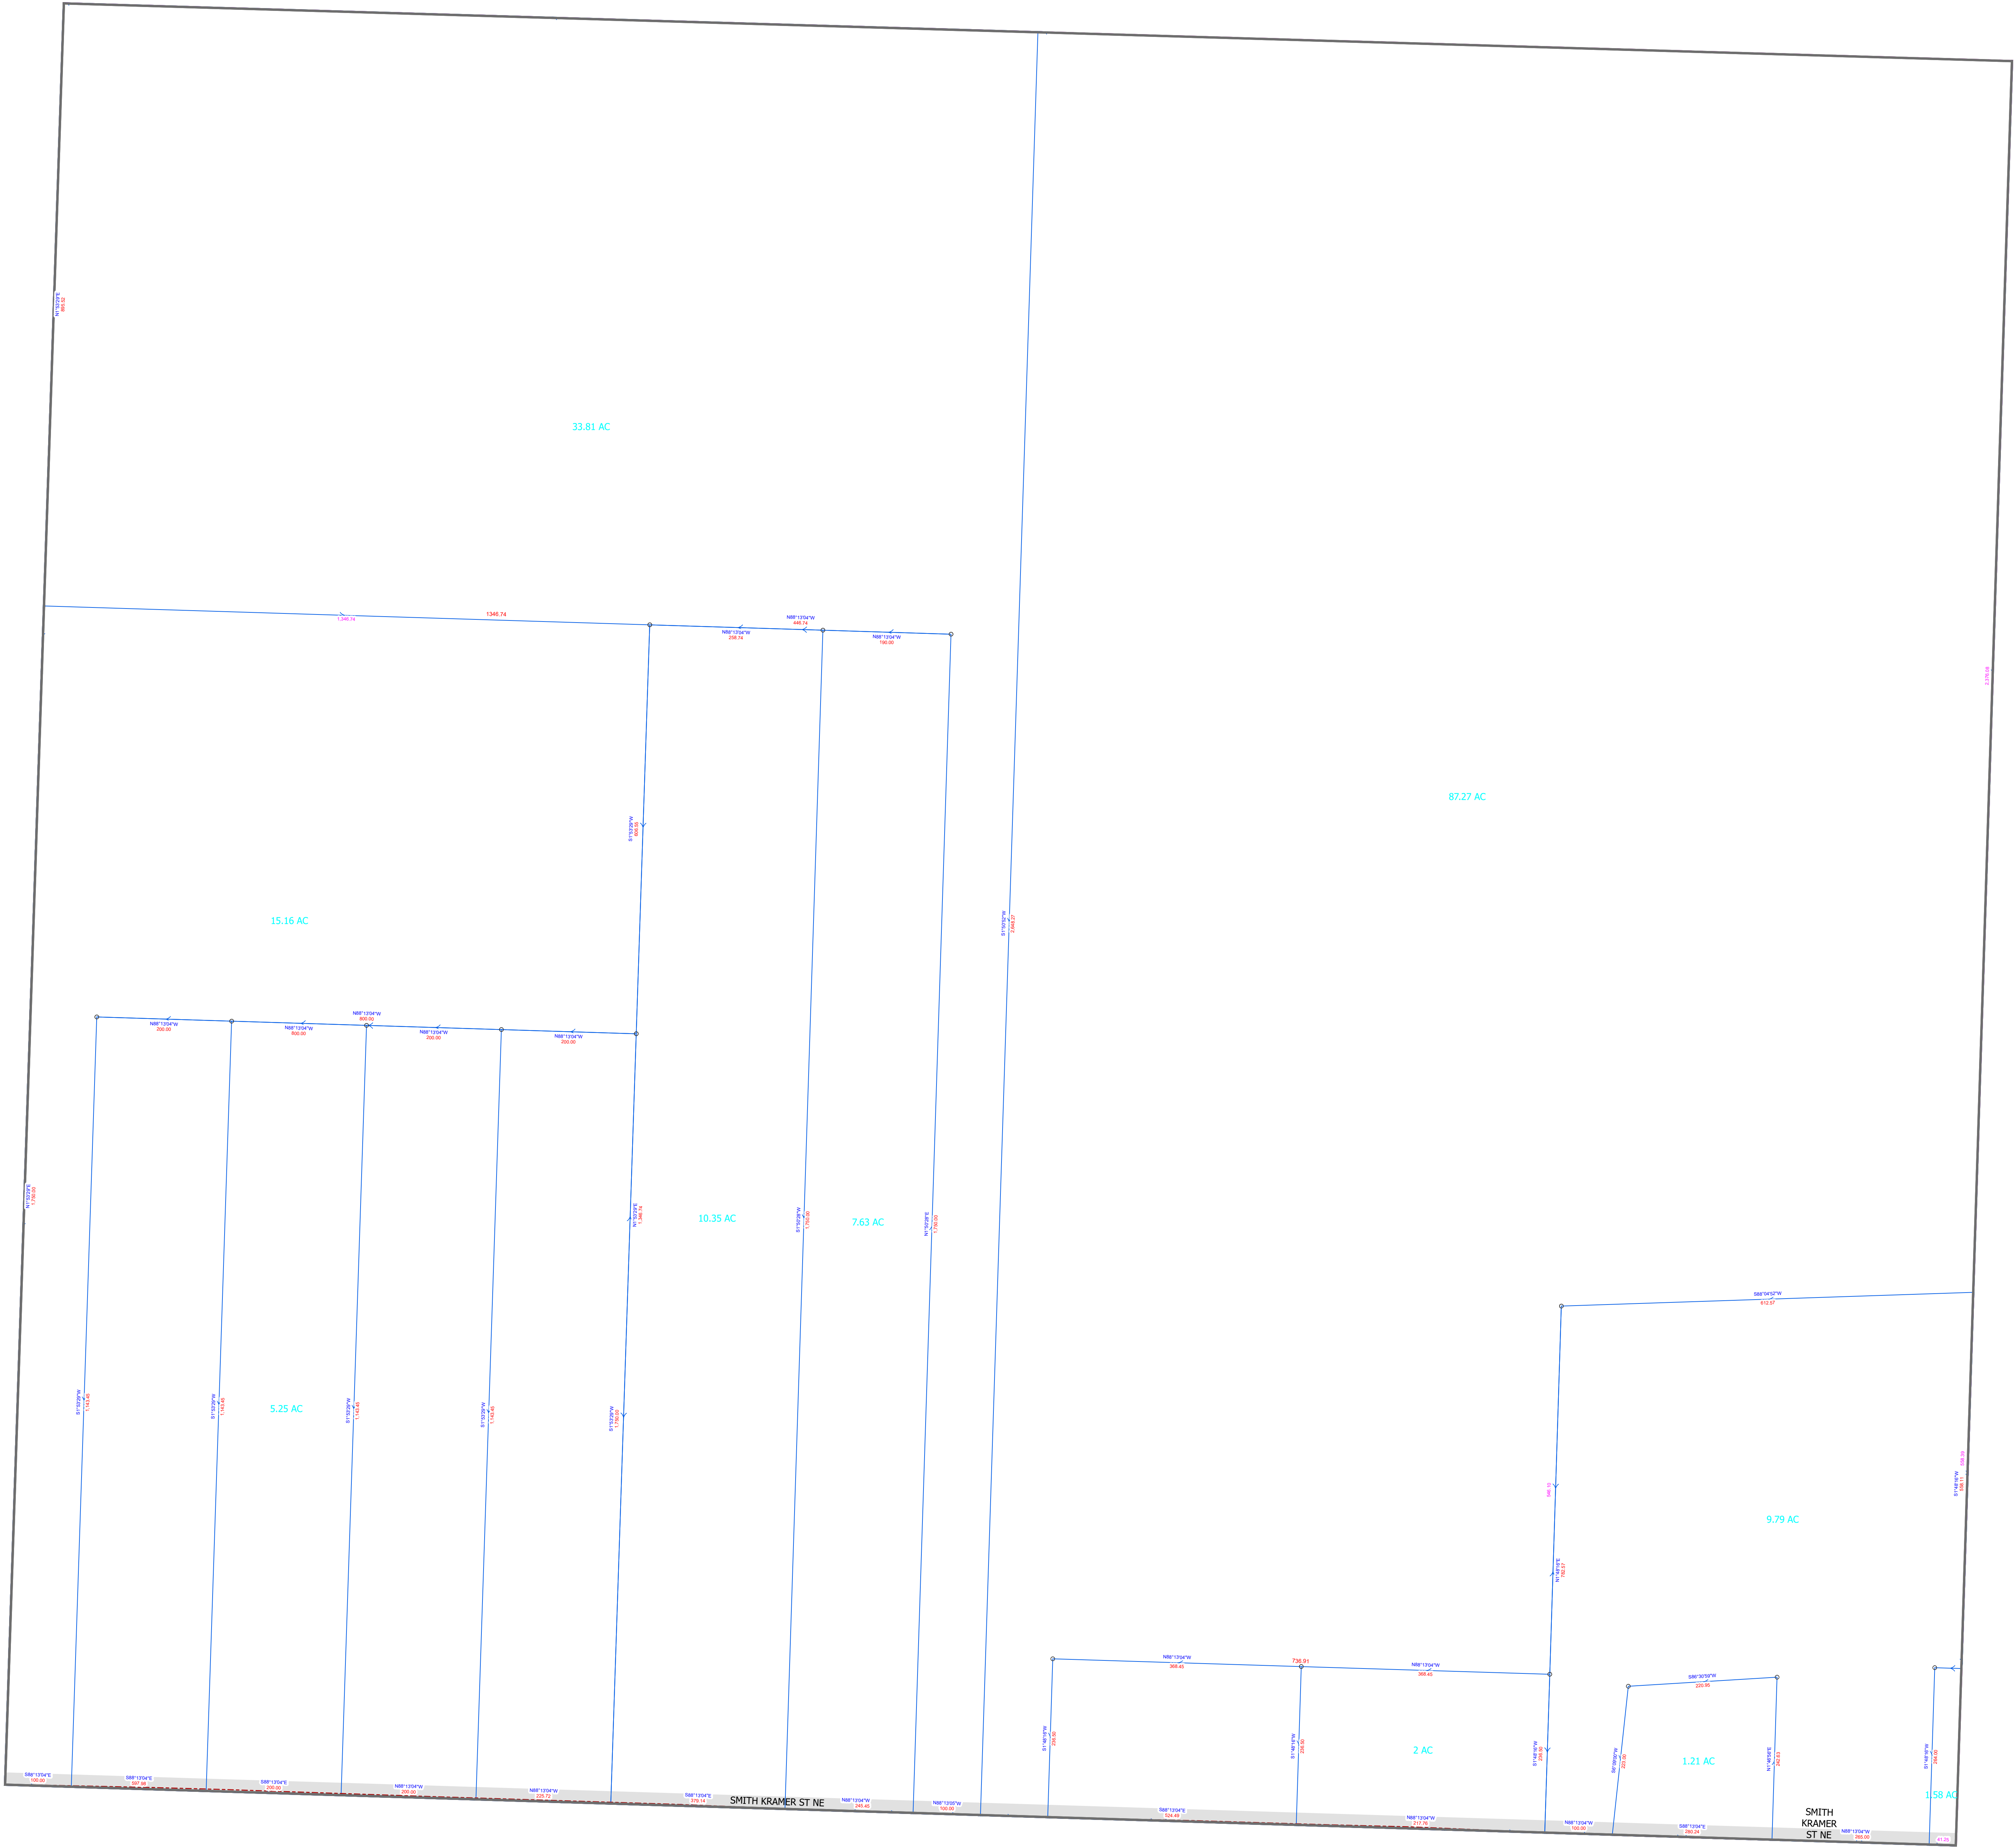

Legal Disclaimer: Public information data is furnished by the Stark County Auditor's Office, and must be accepted and used by the recipient with the understanding that the Stark County Auditor's Office makes no warranties, expressed or implied, concerning the accuracy, completeness, reliability, or suitability of this data. Furthermore, the Stark County Auditor's Office assumes no liability whatsoever associated with the use or misuse of such data.
Source: Stark County Auditor's GIS Department 330-451-7193 <http://www.starkcountyohio.gov/auditor> Projection: State Plane Ohio North NAD 1983ft. Created: 6/19/2025

Map Abbreviation:
MAR_019NE