


# Stark County Auditor's Tax Map

Scale: 1 inch = 100 feet

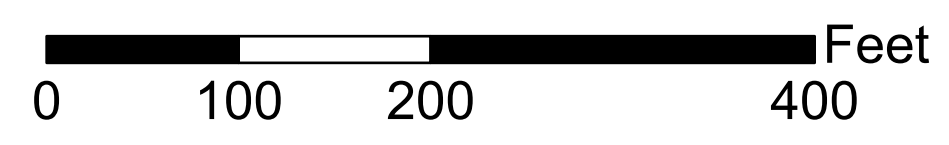


Tax District:  
00490


## Plain Twp.

Section: 09 Quarter: NW

NC_071	PLA_005SE	PLA_004SW	PLA_004SE	PLA_003SW
PLA_008NW	NC_082	PLA_009NE	PLA_009NW	PLA_010NW
NC_082	NC_082	NC_117	NC_084	PLA_010SW
NC_091	NC_102	NC_117	NC_084	PLA_010SW

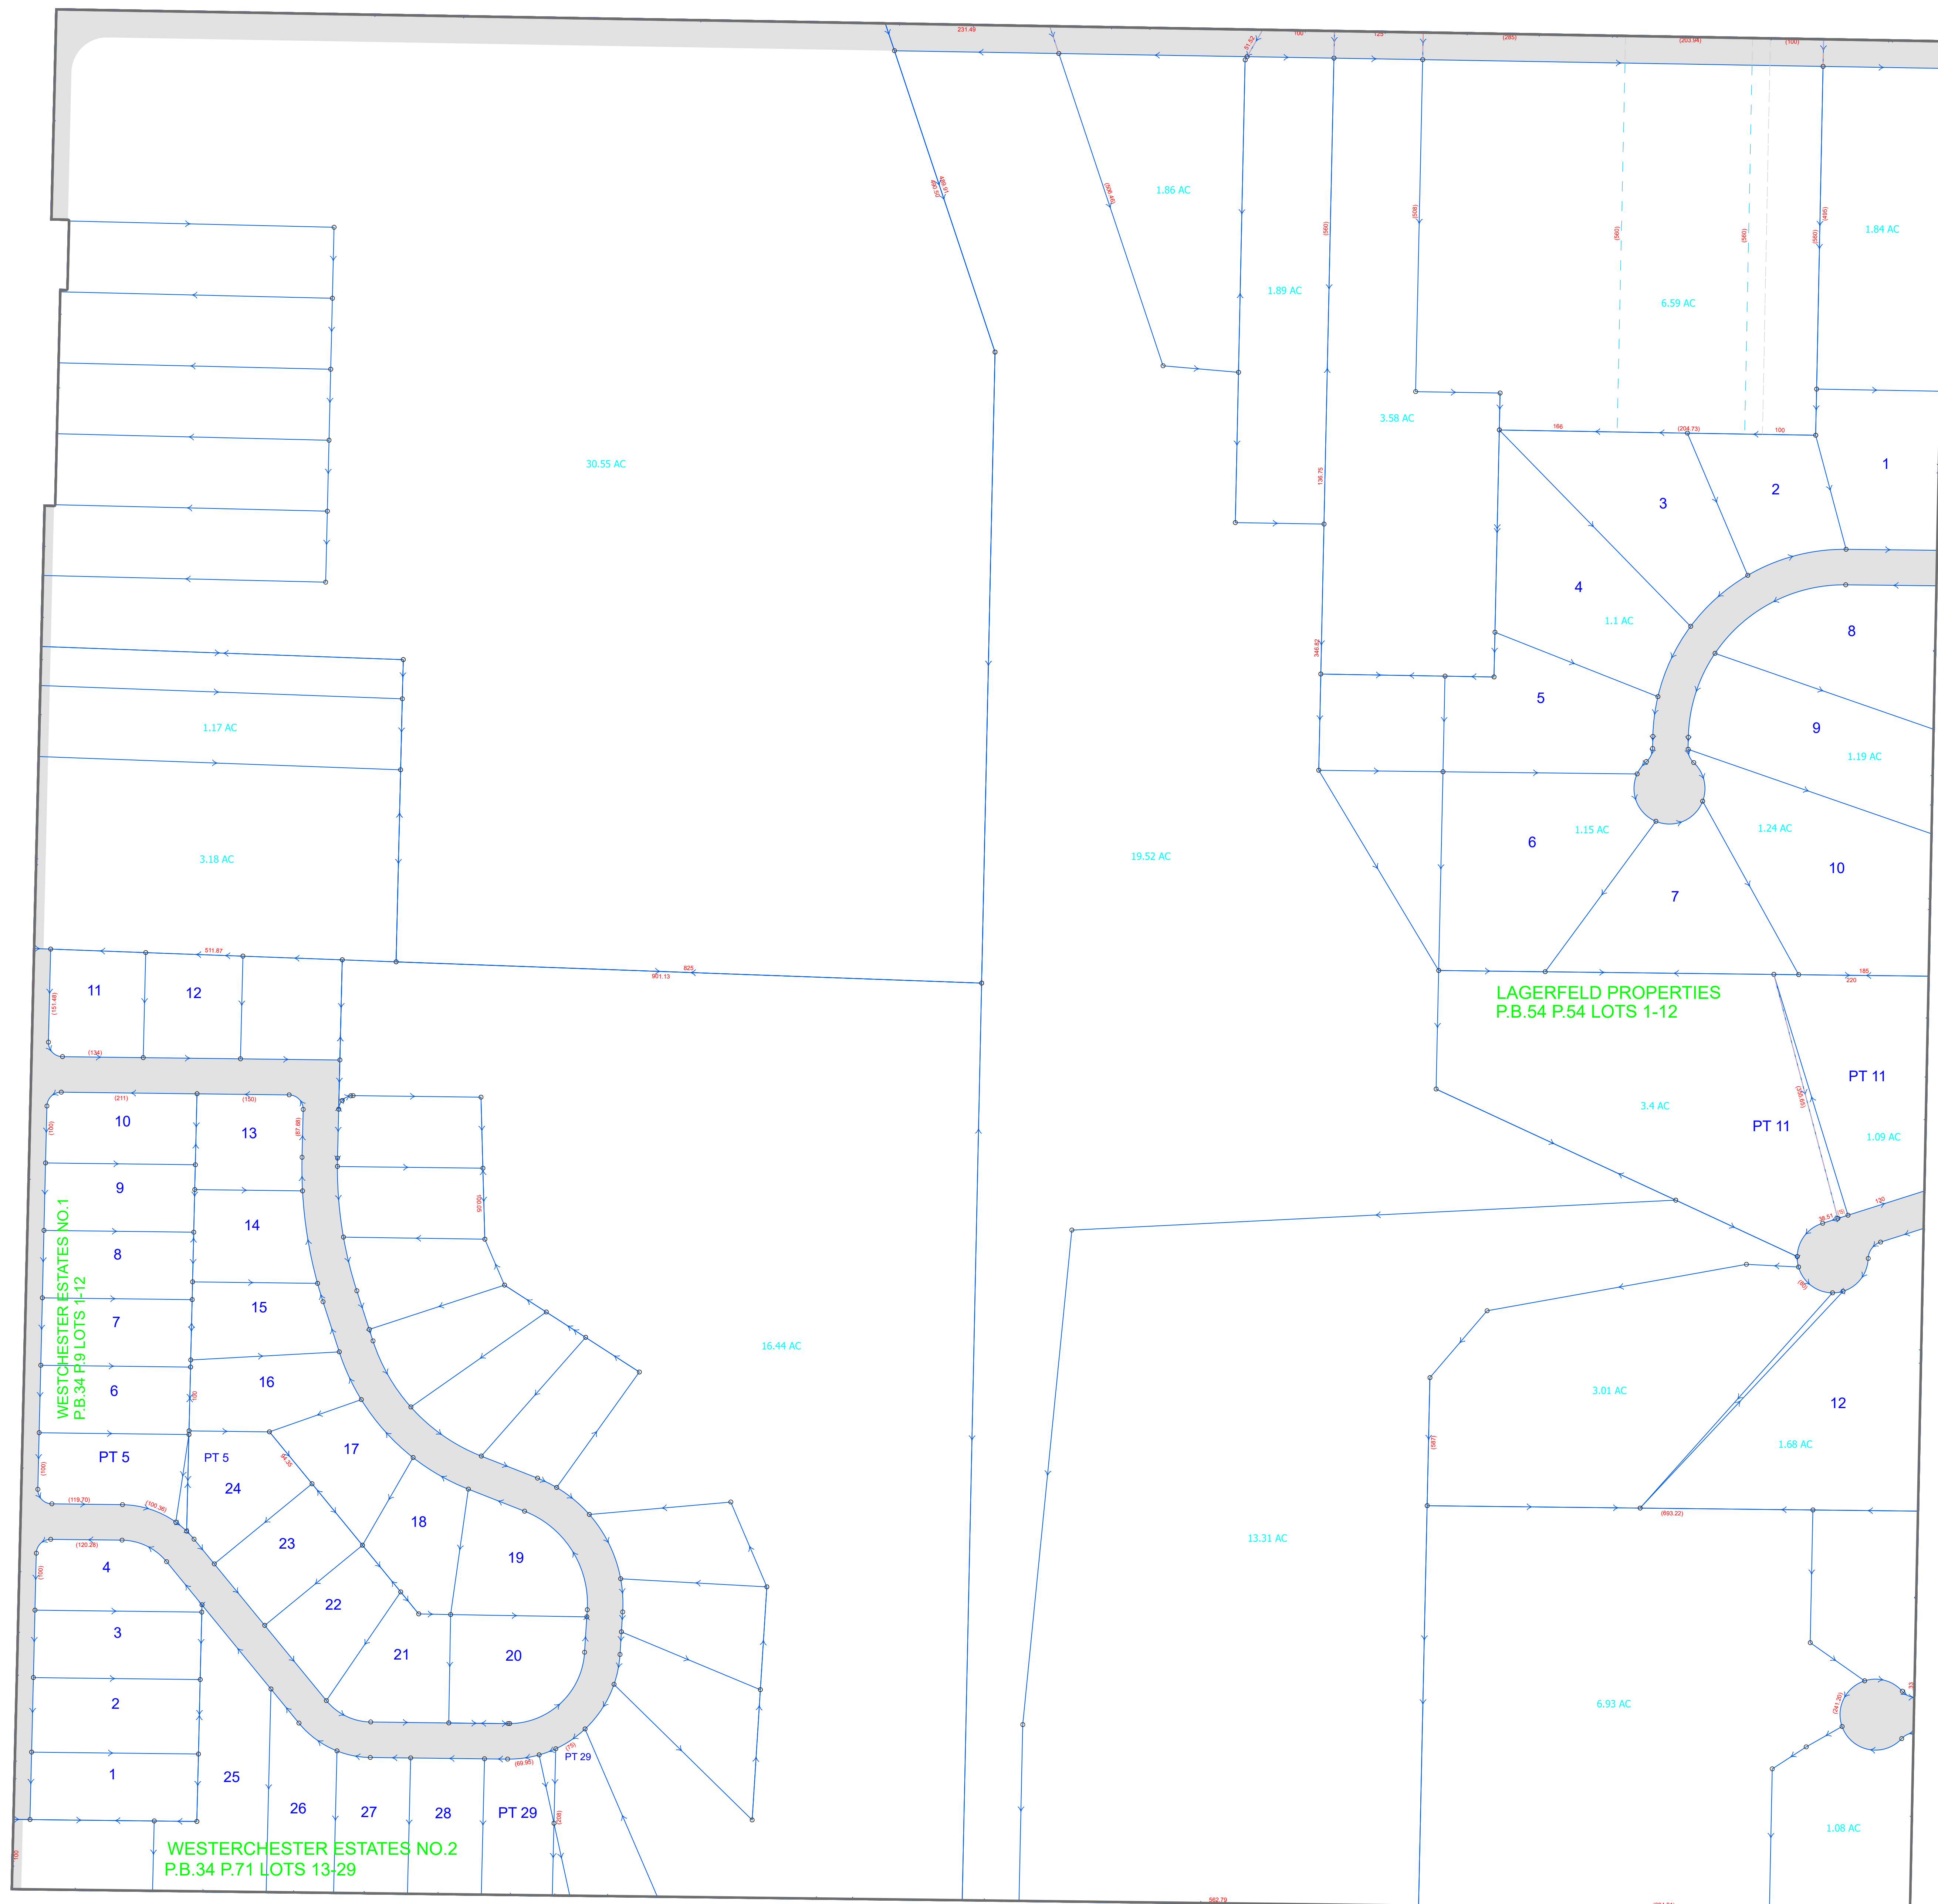

Legal Disclaimer: Public information data is furnished by the Stark County Auditor's Office, and must be accepted and used by the recipient with the understanding that the Stark County Auditor's Office makes no warranties, expressed or implied, concerning the accuracy, completeness, reliability, or suitability of this data. Furthermore, the Stark County Auditor's Office assumes no liability whatsoever associated with the use or misuse of such data.  
Source: Stark County Auditor's GIS Department 330-451-7193 <http://www.starkcountyohio.gov/auditor> Projection: State Plane Ohio North NAD 1983ft. Created: 3/16/2026

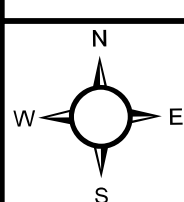

Map Abbreviation:  
**PLA\_009NW**