

Stark County Auditor's Tax Map

Scale: 1 inch = 100 feet




Tax District:
00490

Plain Twp.

Section: 14 Quarter: NE

PLA_010E	PLA_011SW	PLA_011SE	PLA_012SW	PLA_012SE
PLA_010NE	PLA_014NW	PLA_014NE	PLA_013NW	PLA_013NE
PLA_010SE	PLA_014SW	PLA_014SE	PLA_013SW	PLA_013SE

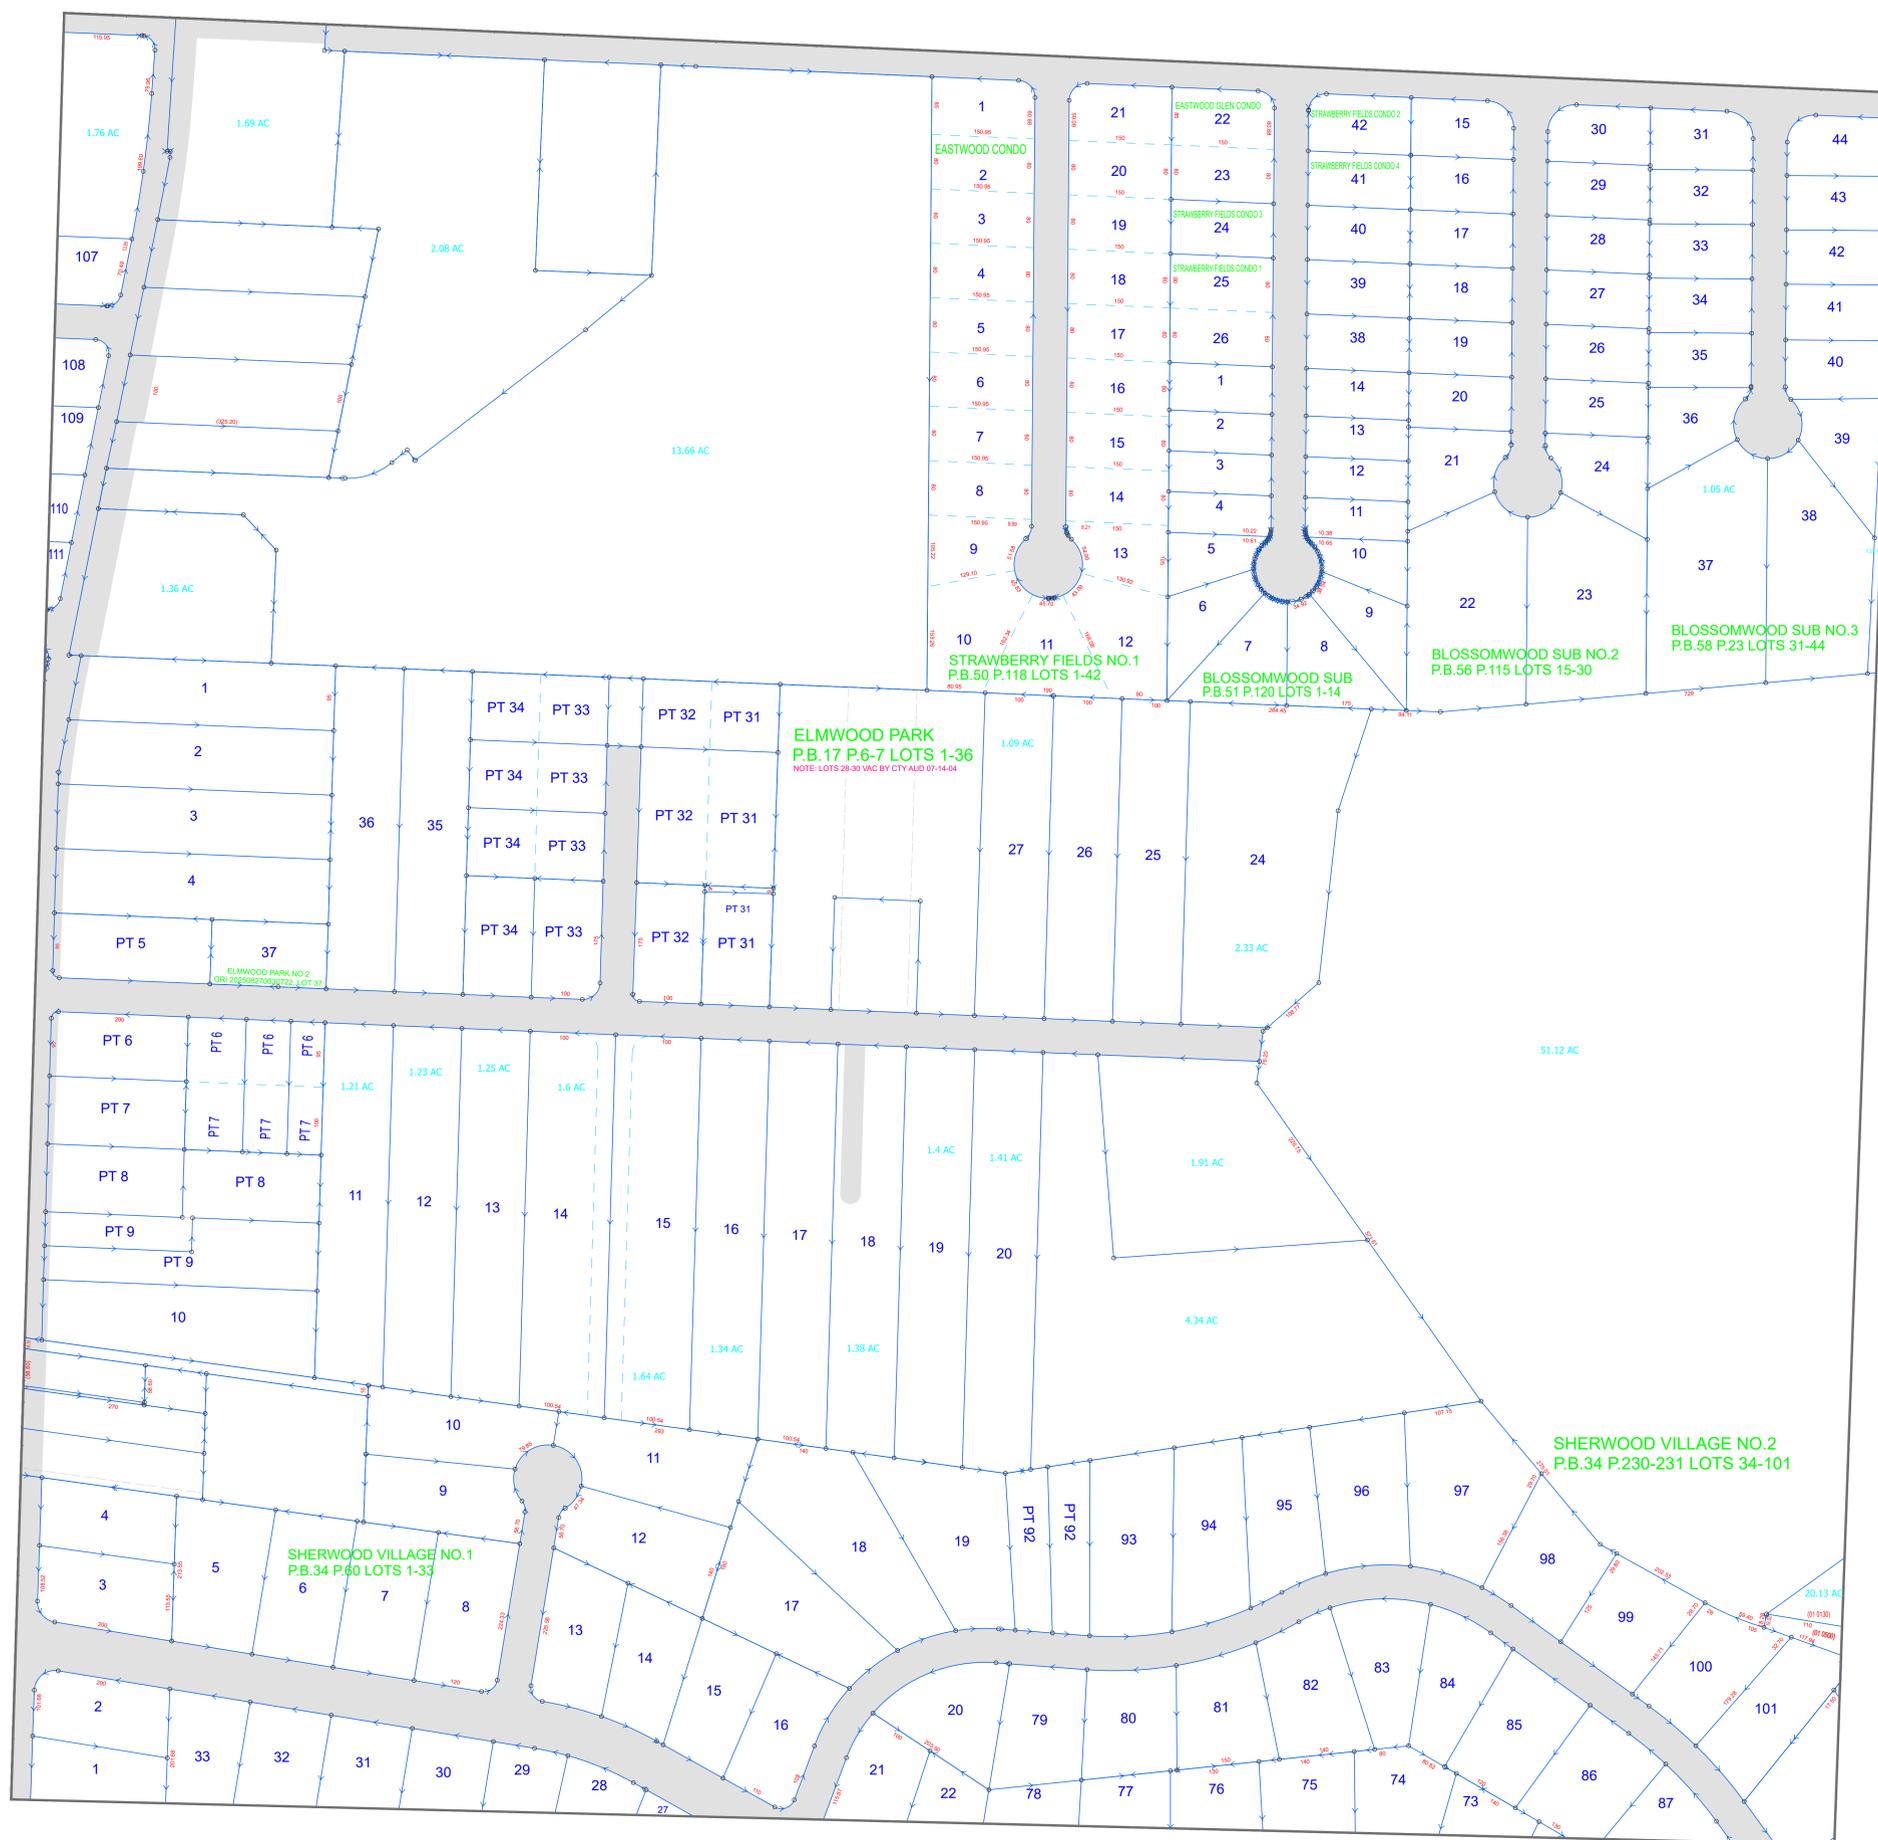

Legal Disclaimer: Public information data is furnished by the Stark County Auditor's Office, and must be accepted and used by the recipient with the understanding that the Stark County Auditor's Office makes no warranties, expressed or implied, concerning the accuracy, completeness, reliability, or suitability of this data. Furthermore, the Stark County Auditor's Office assumes no liability whatsoever associated with the use or misuse of such data. Source: Stark County Auditor's GIS Department 330-451-7193 <http://www.starkcountyohio.gov/auditor> Projection: State Plane Ohio North NAD 1983ft. Created: 12/8/2025

Map Abbreviation:
PLA_014NE